


PROPOSED CONNECTION TO EXISTING WATERMAIN SERVING SECTION E. LOCATION TBC.

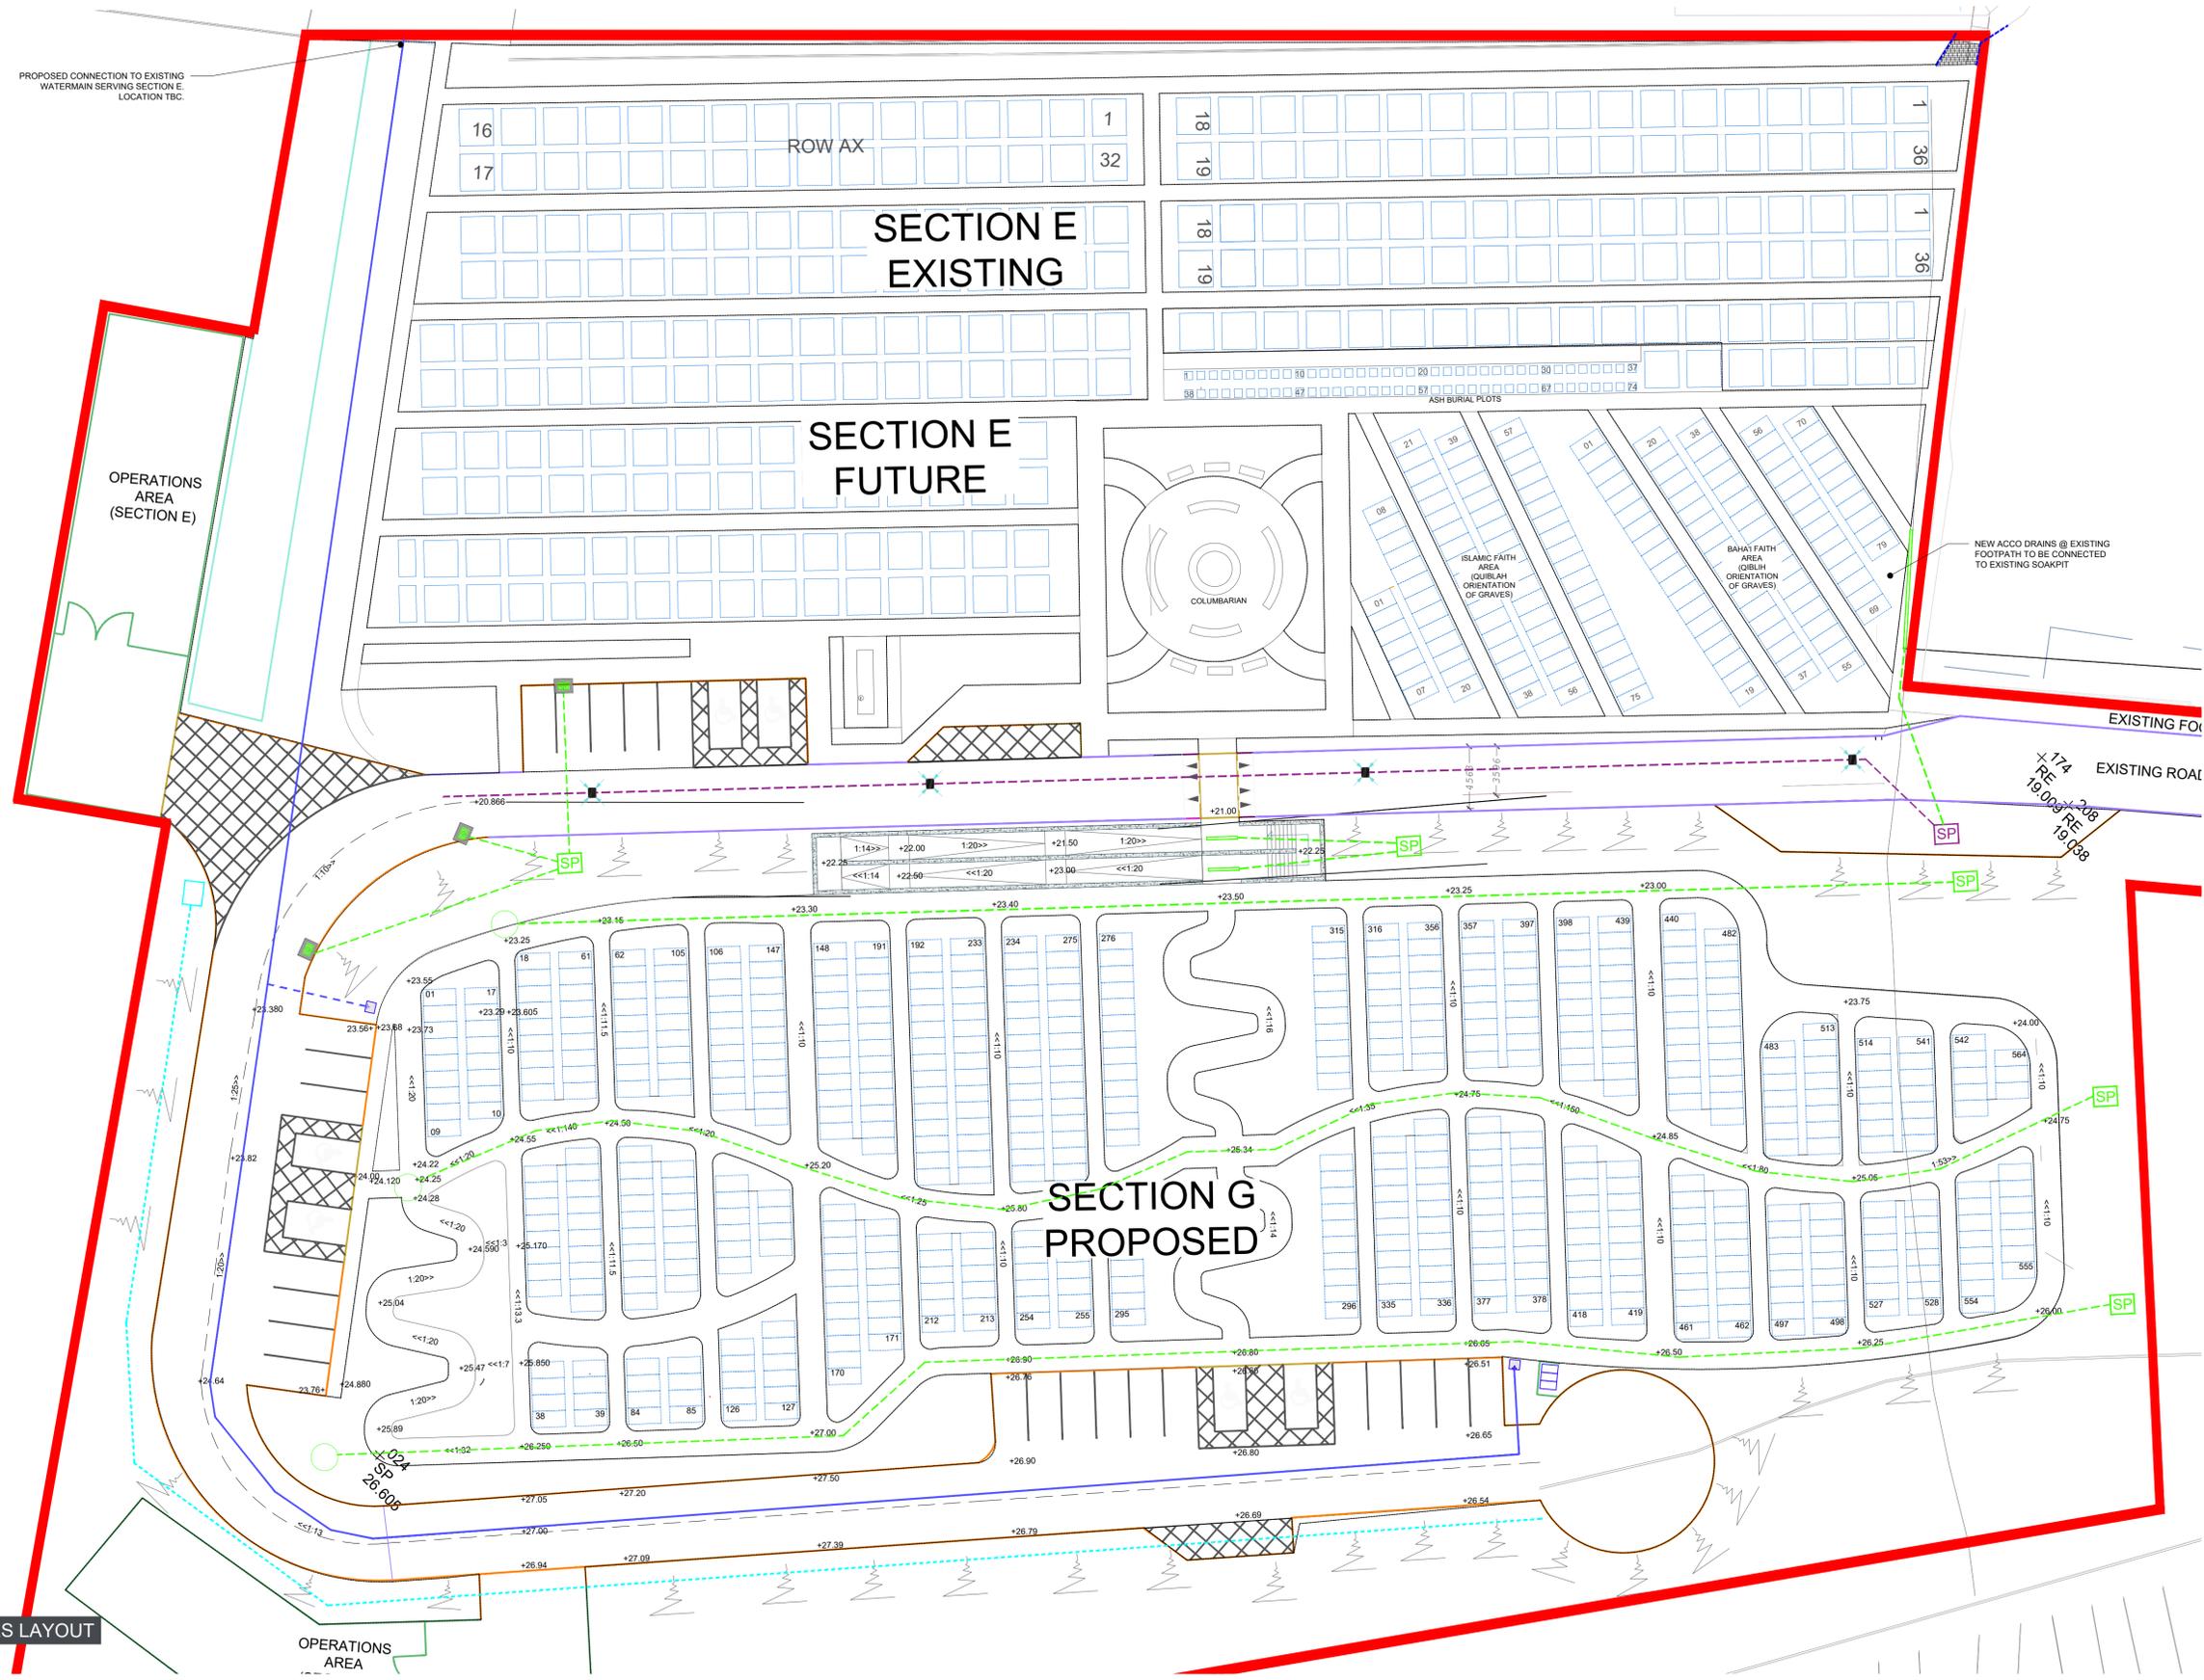

ELEMENT	SHOWN AS
NEW PORFORATED LAND DRAINAGE PIPE	--- (dashed green line)
EXISTING DRAINAGE PIPEWORK	--- (dashed purple line)
EXISTING SOAKPIT	SP (purple box)
PROPOSED SOAKPIT	SP (green box)
PROPOSED ACRO DRAIN	--- (dashed orange line)
EXISTING GULLY	--- (dashed blue line)
PROPOSED GULLY	--- (dashed red line)
PROPOSED PIPED SWALE	--- (dashed cyan line)
PROPOSED INSPECTION CHAMBER 600MM Ø	--- (dashed magenta line)
PROPOSED WATER MAIN 100MM Ø TO BE CONNECTED BACK TO EXISTING LINE	--- (dashed yellow line)

DRAWING NOTES:
 THIS DRAWING, THE DESIGN AND CONTENTS CONTAINED HEREIN ARE COPYRIGHT & MAY NOT BE USED WITHOUT EXPRESS PERMISSION OF THE AUTHORS. NO PART HEREOF MAY BE COPIED OR REPRODUCED PARTIALLY OR WHOLLY IN ANY FORM WHATSOEVER OR STORED IN ANY RETRIEVAL SYSTEM OF ANY NATURE WITHOUT THE PRIOR WRITTEN CONSENT OF THE COPYRIGHT OWNERS SDS (STRUCTURAL DESIGN SOLUTIONS) LTD. NOTES:
 1. THIS DRAWING IS TO BE READ IN CONJUNCTION WITH THE RELEVANT SPECIFICATIONS & OTHER ARCHITECTS & ENGINEERS DRAWINGS.
 2. DO NOT SCALE FROM THIS DRAWING.
 3. METRIC FIGURED DIMENSION ONLY TO BE TAKEN FROM THIS DRAWING.
 4. ALL DIMENSIONS TO BE CHECKED ON SITE PRIOR TO WORK COMMENCING.
 5. DESIGN ENGINEERS TO BE INFORMED IMMEDIATELY OF ANY DISCREPANCIES BEFORE WORK PROCEEDS.
 6. IT IS THE CONTRACTORS RESPONSIBILITY TO ENSURE THAT ALL WORKS ARE CARRIED OUT IN ACCORDANCE WITH THE REQUIREMENTS OF THE CURRENT BUILDING REGULATIONS AND ALL OTHER STATUTORY DOCUMENTS RELEVANT TO THIS PROJECT.
 7. ALL DETAILS ARE STANDARD, AND ARE NOT PROJECT SPECIFIC UNLESS CLEARLY STATED OTHERWISE.
 8. WHEREVER A PARTICULAR PRODUCT IS SPECIFIED BY NAME, THE TERM "OR EQUIVALENT SUBJECT TO APPROVAL" IS DEEMED INFERRED. THE CONTRACTOR IS OBLIGED TO ENSURE ANY AND ALL PRODUCTS INCORPORATED INTO A PROJECT ARE CERTIFIED TO RELEVANT NATIONAL STANDARDS, ARE FIT FOR THEIR INTENDED PURPOSE AND WILL PROVIDE ADEQUATE PERFORMANCE SUBJECT TO MANUFACTURERS' WARRANTIES.
 9. SDS (STRUCTURAL DESIGN SOLUTIONS) LTD. BEAR NO LIABILITY FOR UNILATERAL CHANGES/MODIFICATIONS MADE DURING THE COURSE OF CONSTRUCTION BASED ON THE DRAWING PREPARED WITHOUT PRIOR CONSULTATION AND CONFIRMATION OF ACCEPTANCE OF REVISION BY SDS (STRUCTURAL DESIGN SOLUTIONS) LTD.
 10. THIS DRAWING IS TO BE READ IN CONJUNCTION WITH ALL RELEVANT ARCHITECTS DRAWINGS AND SPECIFICATIONS. ANY DISCREPANCIES IDENTIFIED ARE TO BE REPORTED TO THE ENGINEERS BEFORE PROCEEDING.

SITE SERVICES LAYOUT
SCALE 1:500

© THIS DRAWING IS PROTECTED BY COPYRIGHT AND IS THE PROPERTY OF SDS (Structural Design Solutions) Ltd. / SDS-UK Ltd. IT MAY NOT BE USED, REPRODUCED OR DISCLOSED TO ANYONE WITHOUT THE PRIOR WRITTEN APPROVAL OF THE AUTHORS.

CIVIL, STRUCTURAL & BUILDING ENGINEERS
 DUBLIN • LONDON • CASTLEBAR • SPAIN

Head Office: Unit 9, N5 Business Park, Castlebar, Co. Mayo T23 E283. Tel: +353 (0)94 9034914
 Dublin: Silverdale, Old Swords Road, Dublin 9, D19 CA24. Tel: +353 (0)1 6877480
 London: Bridge House, 25-27 The Bridge, Highbury, Harrow, HA3 5AB. Tel: +44 (0)20 30266724
 Spain: Calle Virgen de Guadalupe, 44. Libreda, 23400, Jaen.
 info@structuraldesign.ie Web: www.structuraldesign.ie

DRAWING NOTES:

- This Drawing is to be read in conjunction with the relevant Specifications & other Architectural & Engineering Drawings. Engineers to be informed immediately of any discrepancies before work proceeds.
- Do Not Scale from this Drawing. -Metric Figured Dimension only are to be used.
- It is "The Contractors" responsibility to ensure that all works are carried out in accordance with the requirements of the current Building Regulations and all other statutory documents relevant to this project including the grant of planning permission, Fire Safety Certificate and Disability Access Certificate.
- SDS (Structural Design Solutions) Ltd / SDS-UK (Structural Design Solutions) Ltd, bear no liability for unilateral changes/modifications made during the course of construction based on the drawing prepared, without prior consultation and confirmation of acceptance of the revision by SDS (Structural Design Solutions) Ltd / SDS-UK (Structural Design Solutions) Ltd.

REV.	DATE	BY	DESCRIPTION
PL4	04.08.2022	AT	ISSUED FOR PLANNING
PL3	22.07.2022	AT	ISSUED FOR PLANNING
PL2	23.06.2022	CD	ISSUED FOR PLANNING
PL1	17.06.2022	AT	ISSUED FOR PLANNING

Client	CLARE COUNTY COUNCIL DRUMCLIFF, CO. CLARE
Project Title	BURIAL GROUND EXTENSION

Drawing Title	PROPOSED SITE SERVICES LAYOUT
---------------	--------------------------------------

Scale	1:500	Page Size	A1	Status	PLANNING
Drawn by	AT	Date	AUGUST 2022	Checked	CD
Project No.	21384	Drawing No.	3030	Revision	PL4

Scale	1:500	Page Size	A1	Status	PLANNING
Drawn by	AT	Date	AUGUST 2022	Checked	CD
Project No.	21384	Drawing No.	3030	Revision	PL4