

DESCRIPTION: DIGITAL LANDSCAPE MODEL (DLM) PUBLISHER / SOURCE: ORDNANCE SURVEY IRELAND (OSI) CLIP EXTENT / AREA OF INTEREST (AOI):

LLX,LLY= 532815, 680235 LRX,LRY= 533321, 680222 ULX,ULY= 532808, 679678 URX,URY= 533319, 679674

PROJECTION / SPATIAL REFERENCE: PROJECTION= IRENET95\_IRISH\_TRANSVERSE\_MERCATOR

CENTRE POINT COORDINATES: X,Y= 533063, 679966

REFERENCE INDEX: MAP SERIES | MAP SHEETS 1:2,500 | 3130-B

DATA EXTRACTION DATE: DATE= 24-MAY-2022

SOURCE DATA RELEASE: DCMLS RELEASE V1.152.113

PRODUCT VERSION: VERSION= 1.4

LICENSE / COPYRIGHT:
ORDNANCE SURVEY IRELAND 'TERMS OF USE' APPLY. PLEASE VISIT 'WWW.OSI.IE/ABOUT/TERMS-CONDITIONS'.

## © ORDNANCE SURVEY IRELAND, 2022


OSI COPYRIGHT LICENCE 2012: ORDNANCE SURVEY IRELAND DATA REPRODUCTION UNDER LICENCE NUMBER AR 0068222 / SDS (STRUCTURAL DESIGN SOLUTIONS) LTD. **UNAUTHORISED REPRODUCTION INFRINGES** ORDNANCE SURVEY IRELAND & GOVERNMENT OF IRELAND COPYRIGHT. ORDNANCE SURVEY IRELAND & GOVERNMENT OF

## DRAWING NOTES:

THIS DRAWING. THE DESIGN AND CONTENTS CONTAINED HEREIN ARE COPYRIGHT & MAY NOT BE USED WITHOUT EXPRESS PERMISSION OF THE AUTHORS. NO PART HEREOF MAY BE COPIED OR REPRODUCED PARTIALLY OR WHOLLY IN ANY FORM WHATSOEVER OR STORED IN ANY RETRIEVAL SYSTEM OF ANY NATURE WITHOUT THE PRIOR WRITTEN CONSENT OF THE COPYRIGHT OWNERS SDS (STRUCTURAL DESIGN SOLUTIONS) LTD. 1. THIS DRAWING IS TO BE READ IN CONJUNCTION WITH THE

- RELEVANT SPECIFICATIONS & OTHER ARCHITECTS & ENGINEERS DRAWINGS. 2. DO NOT SCALE FROM THIS DRAWING.
- 3. METRIC FIGURED DIMENSION ONLY TO BE TAKEN FROM THIS DRAWING.
- 4. ALL DIMENSIONS TO BE CHECKED ON SITE PRIOR TO WORK
- COMMENCING. 5. DESIGN ENGINEERS TO BE INFORMED IMMEDIATELY OF
- ANY DISCREPANCIES BEFORE WORK PROCEEDS. 6. IT IS THE CONTRACTORS RESPONSIBILITY TO ENSURE THAT ALL WORKS ARE CARRIED OUT IN ACCORDANCE WITH THE REQUIREMENTS OF THE CURRENT BUILDING REGULATIONS AND ALL OTHER STATUTORY DOCUMENTS RELEVANT TO
- THIS PROJECT. 7. ALL DETAILS ARE STANDARD, AND ARE NOT PROJECT
- SPECIFIC UNLESS CLEARLY STATED OTHERWISE. 8. WHEREVER A PARTICULAR PRODUCT IS SPECIFIED BY NAME, THE TERM "OR EQUIVALENT SUBJECT TO APPROVAL" IS DEEMED INFERRED. THE CONTRACTOR IS OBLIGED TO ENSURE ANY AND ALL PRODUCTS INCORPORATED INTO A PROJECT ARE CERTIFIED TO RELEVANT NATIONAL STANDARDS, ARE FIT FOR THEIR INTENDED PURPOSE AND WILL PROVIDE ADEQUATE PERFORMANCE SUBJECT TO MANUFACTURES'
- 9. SDS (STRCUTURAL DESIGN SOLUTIONS) LTD. BEAR NO LIABILITY FOR UNILATERAL CHANGES/MODIFICATIONS MADE DURING THE COURSE OF CONSTRUCTION BASED ON THE DRAWING PREPARED WITHOUT PRIOR CONSULTATION AND CONFIRMATION OF ACCEPTANCE OF REVISION BY SDS (STRUCTURAL DESIGN SOLUTIONS) LTD.
- RELEVANT ARCHITECTS DRAWINGS AND SPECIFICATIONS. THE ENGINEERS BEFORE PROCEEDING.
- ANY DISCREPANCIES IDENTIFIED ARE TO BE REPORTED TO

10. THIS DRAWING IS TO BE READ IN CONJUNCTION WILL ALL PROPOSED :

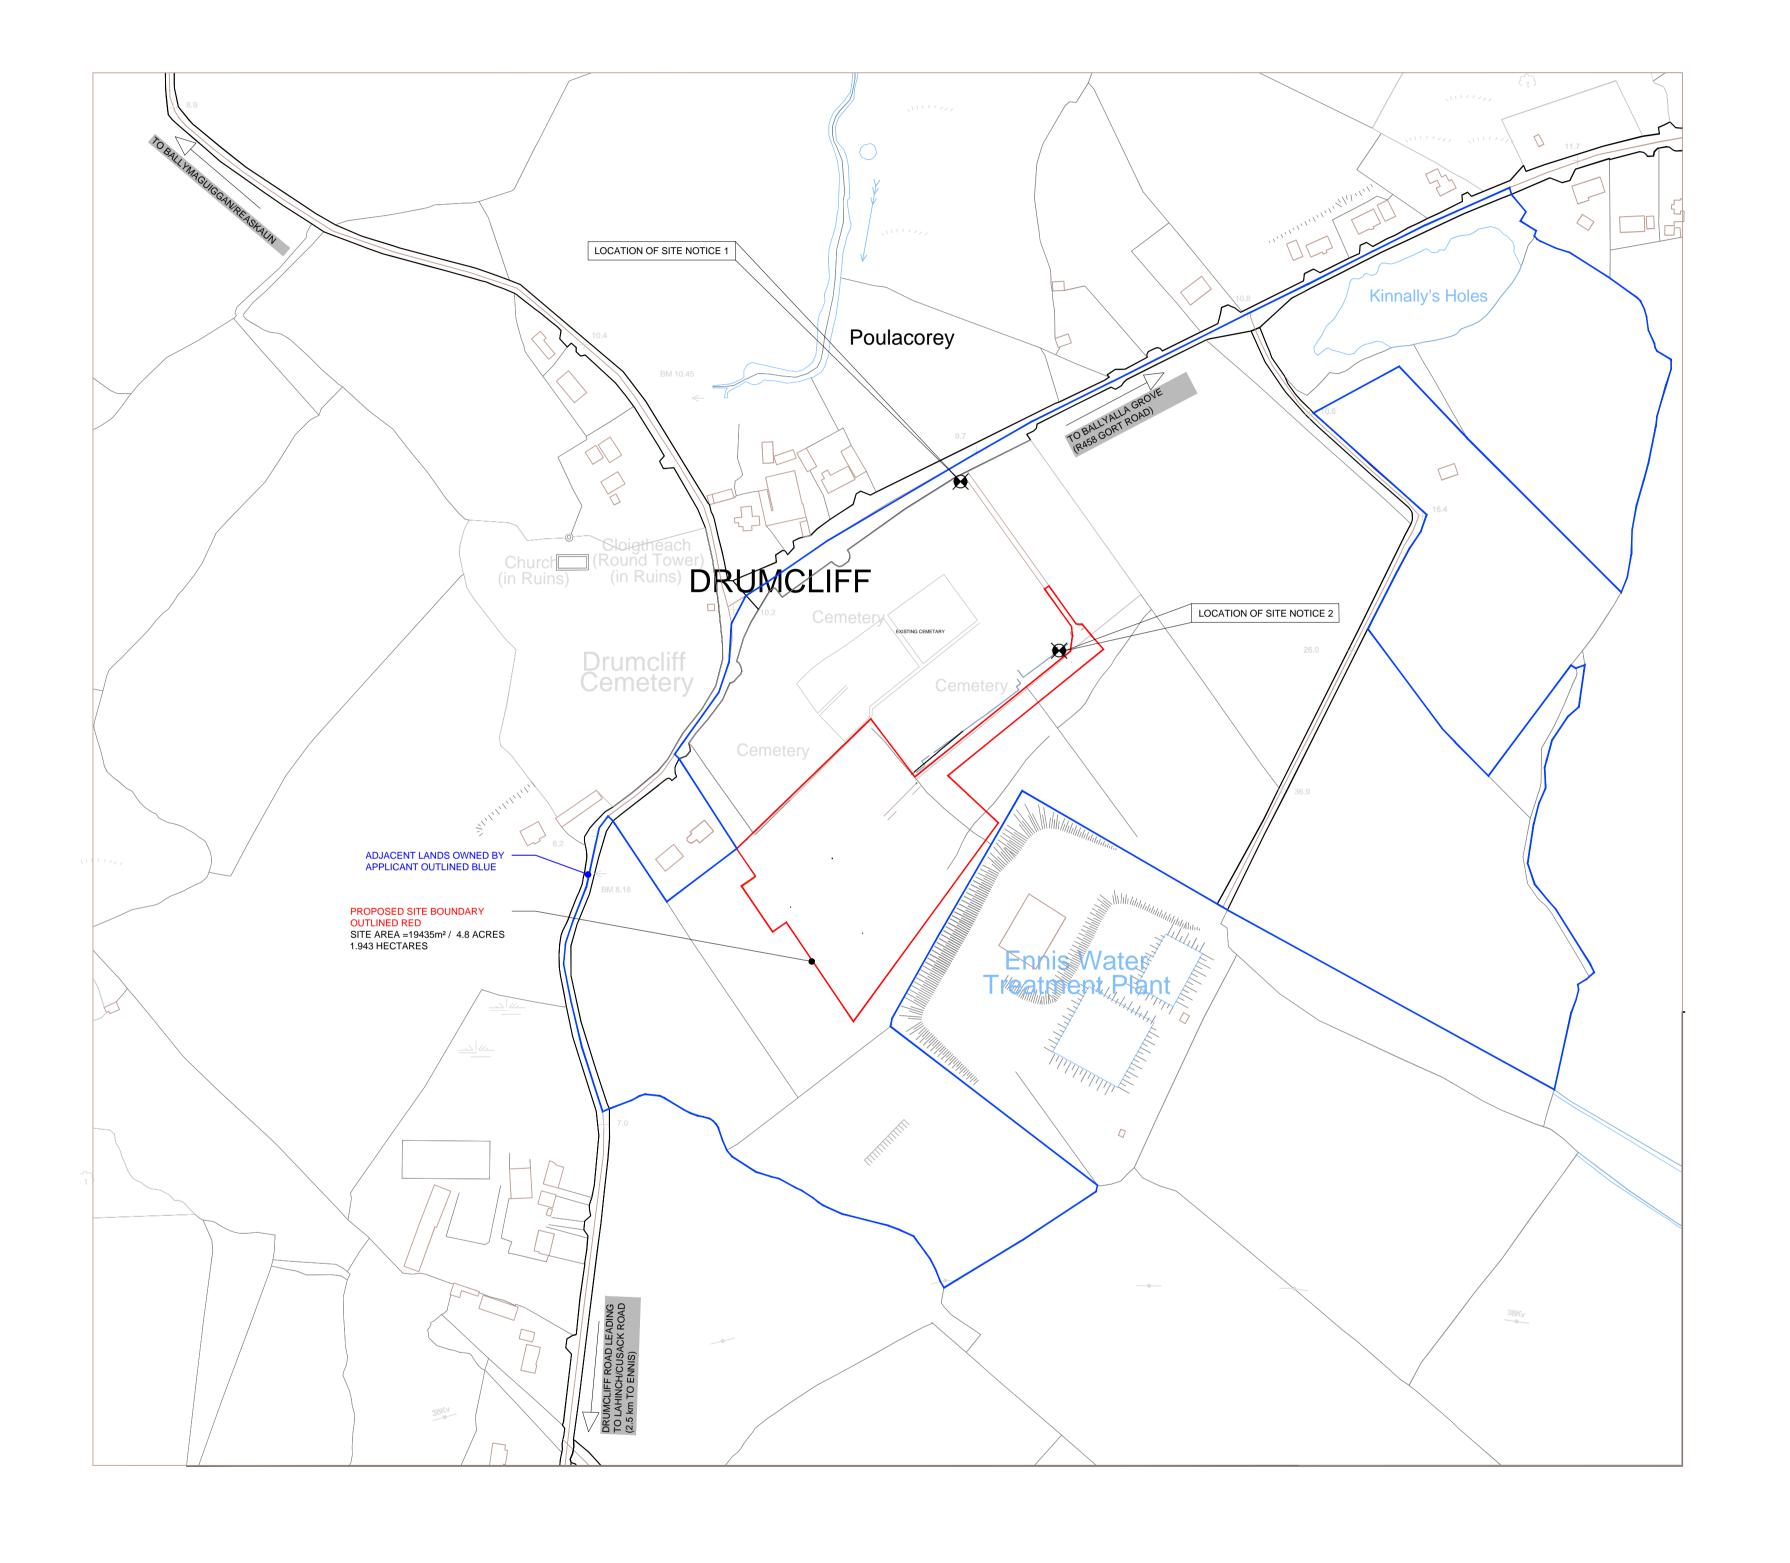



☑info@structuraldesign.ie Web: www.structuraldesign.ie

© THIS DRAWING IS PROTECTED BY COPYRIGHT AND IS THE PROPERTY OF SDS (Structural Design Solutions) Ltd. / SDS-UK Ltd. IT MAY NOT BE USED, REPRODUCED OR DISCLOSED TO ANYONE WITHOUT THE PRIOR WRITTEN APPROVAL OF THE AUTHORS.

CIVIL, STRUCTURAL & BUILDING ENGINEERS DUBLIN LONDON CASTLEBAR SPAIN Head Office: Unit 9, N5 Business Park, Castlebar, Co. Mayo F23 E283. Tel: +353 (0)94 9034914 Dublin: Silverdale, Old Swords Road, Dublin 9, D09 CA24. Tel: +353 (0)1 6877480 London: Bridge House, 25-27 The Bridge, Wealdstone, Harrow, HA3 5AB. Tel: +44 (0)20-30266724 Spain: Calle Virgen de Guadalupe, 44. Ubeda, 23400, Jaen.



DRAWING NOTES:
1. This Drawing is to be read in conjunction with the relevant Specifications & other Architectural
Engineering Drawings. Engineers to be informed immediately of any discrepancies before work proceeds.
2. Do Not Scale from this Drawing; -Metric Figured Dimension only are to be used.
3. It Is "The Contractors" responsibility to ensure that all works are carried out in accordance with the
requirements of the current Building Regulations and all other statutory documents relevant to this proje
including the grant of planning permission, Fire Safety Certificate and Disability Access Certificate.
4. SDS (Structural Design Solutions) Ltd./ SDS-UK (Structural Design Solutions) Ltd. bear no liability for
unilateral changes/modifications made during the course of construction based on the drawing prepare
without prior consultation and confirmation of acceptance of the revision by SDS (Structural Designation
Solutions) Ltd./ SDS-UK (Structural Design Solutions) Ltd.

	CLARE COUNTY COUNCIL DRUMCLIFF, CO. CLARE
PPLANNING I 1	ojeci tile
R PLANNING	BURIAL GROUND EXTENSION
R PLANNING	
N:	
F	R PI ANNING

PROPOSED SITE LOCATION MAP SHOWING SITE	Scales 1:2500	Paper Size:	Status PLANNING
BOUNDARY OUTLINED IN RED	Drawn by AT	JUNE 2022	Checked <b>TYL</b>
		J Extension\Drawings\3.APLANNING\21384-3000-3300.dwg	112
	Project No.	Drawing No.	Revision
	21384	3000	PL3