foopath to be removed and new kerb and footpath constructed at location of uncontrolled crossing

Existing Bus Shelter

Existing kerb, tacliles and concrete

Belisha Beacon Pole (Type B1) Detail with shroud to comply with TII Standard Detail CC-SCD-05138

Proposed red coloured tactile paving (400x400mm slabs). Existing footpath to be broken out to facilitate construction of

dropped crossing as per CC-SCD-05134

New kerb to be laid as per CC-SCD-01101 TYPE A. New minimum 2m wide concrete footpath to be laid with expansion joints at 3m or for 6m². Footpath to be 100mm thick concrete with layer A393 mesh on 150mm compacted stone fill. Brush finish with bull nosed edge finish to concrete.

Belisha Beacon Pole (Type B2) Detail with shroud to comply with TII Standard Detail CC-SCD-05138 Existing Bus Shelter

Belisha Beacon Pole (Type B1) Detail with shroud to comply with TII Standard Detail CC-SCD-05138


> Proposed red coloured tactile paving (400x400mm slabs). Existing footpath to be broken out to facilitate construction of dropped crossing as per CC-SCD-05134

Belisha Beacon Pole (Type B2) Detail with shroud to comply with TII Standard Detail CC-SCD-05138

> Existing kerb, tacliles and concrete foopath to be removed and new kerb and grassed area sown at location of uncontrolled crossing

Refuge Island to be constucted

20.0

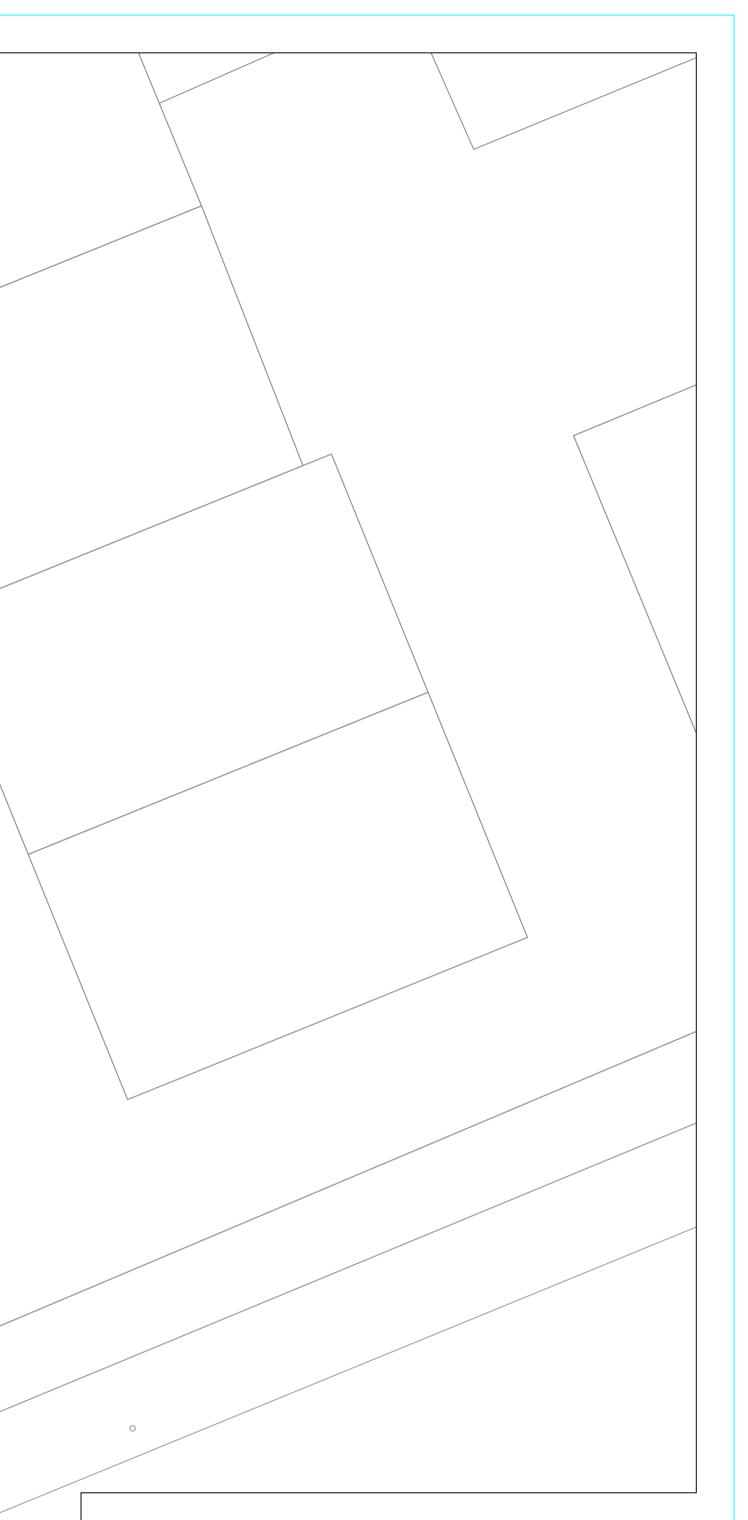

Revision	Description of Changes Made	Ву	Date	

		LARE COUNTY COU	NCIL
O TO	T: 065 682	ign Office, Áras Contae an Chláir, New Road, Ennis 21616 F: 065 68 21915 arecoco.ie W: www.clarecoco.ie	s, Co. Clare
Project Title:	SHANNO Aidan Pa	ON ACTIVE TRAVEL MEASURI	ES
Drawing Title:	Raised C Refuge	Controlled Pedestrain Crossing v Island	vith
Status:	DRAFT	Drawing No.:	Rev:
Designed by:	NM	R.70.33.05.02-001 -	
Drawn by:	NM		
Checked by:	KOC		
Approved by:	AOS	Location: W:\70.0 Active Travel 2021\70.33 Active Travel Project Design 2024\70.33.05 Shannon Town - Bus Stop Locations\02. Aidan Park	
Scale:	1:250 @ A1		
Date:	11/07/2024		

THIS DRAWING AND ANY DESIGN HEREON IS THE COPYRIGHT OF CLARE COUNTY COUNCIL AND MAY NOT BE COPIED, REPRODUCED OR TRANSMITTED IN ANY FORM WITHOUT THE PRIOR WRITEN CONSENT OF THE CLARE COUNTY COUNCIL. ALL DIMENSIONS TO BE CHECKED ON SITE AND ANY DISCREPANCIES TO BE REPORTED TO THE CLARE COUNTY COUNCIL BEFORE WORK PROCEEDS. INCLUDES ORDNANCE SURVEY IRELAND DATA REPRODUCED UNDER OSI LICENCE NUMBER (2023/OSI_NMA_035/CLARE COUNTY COUNCIL.) UNAUTHORISED REPRODUCTION INFRINGES ORDNANCE SURVEY IRELAND AND GOVERNMENT OF IRELAND COPYRIGHT. OF ORDNANCE SURVEY IRELAND AND GOVERNMENT OF IRELAND 2023.