


New Speed Cushions
to be installed

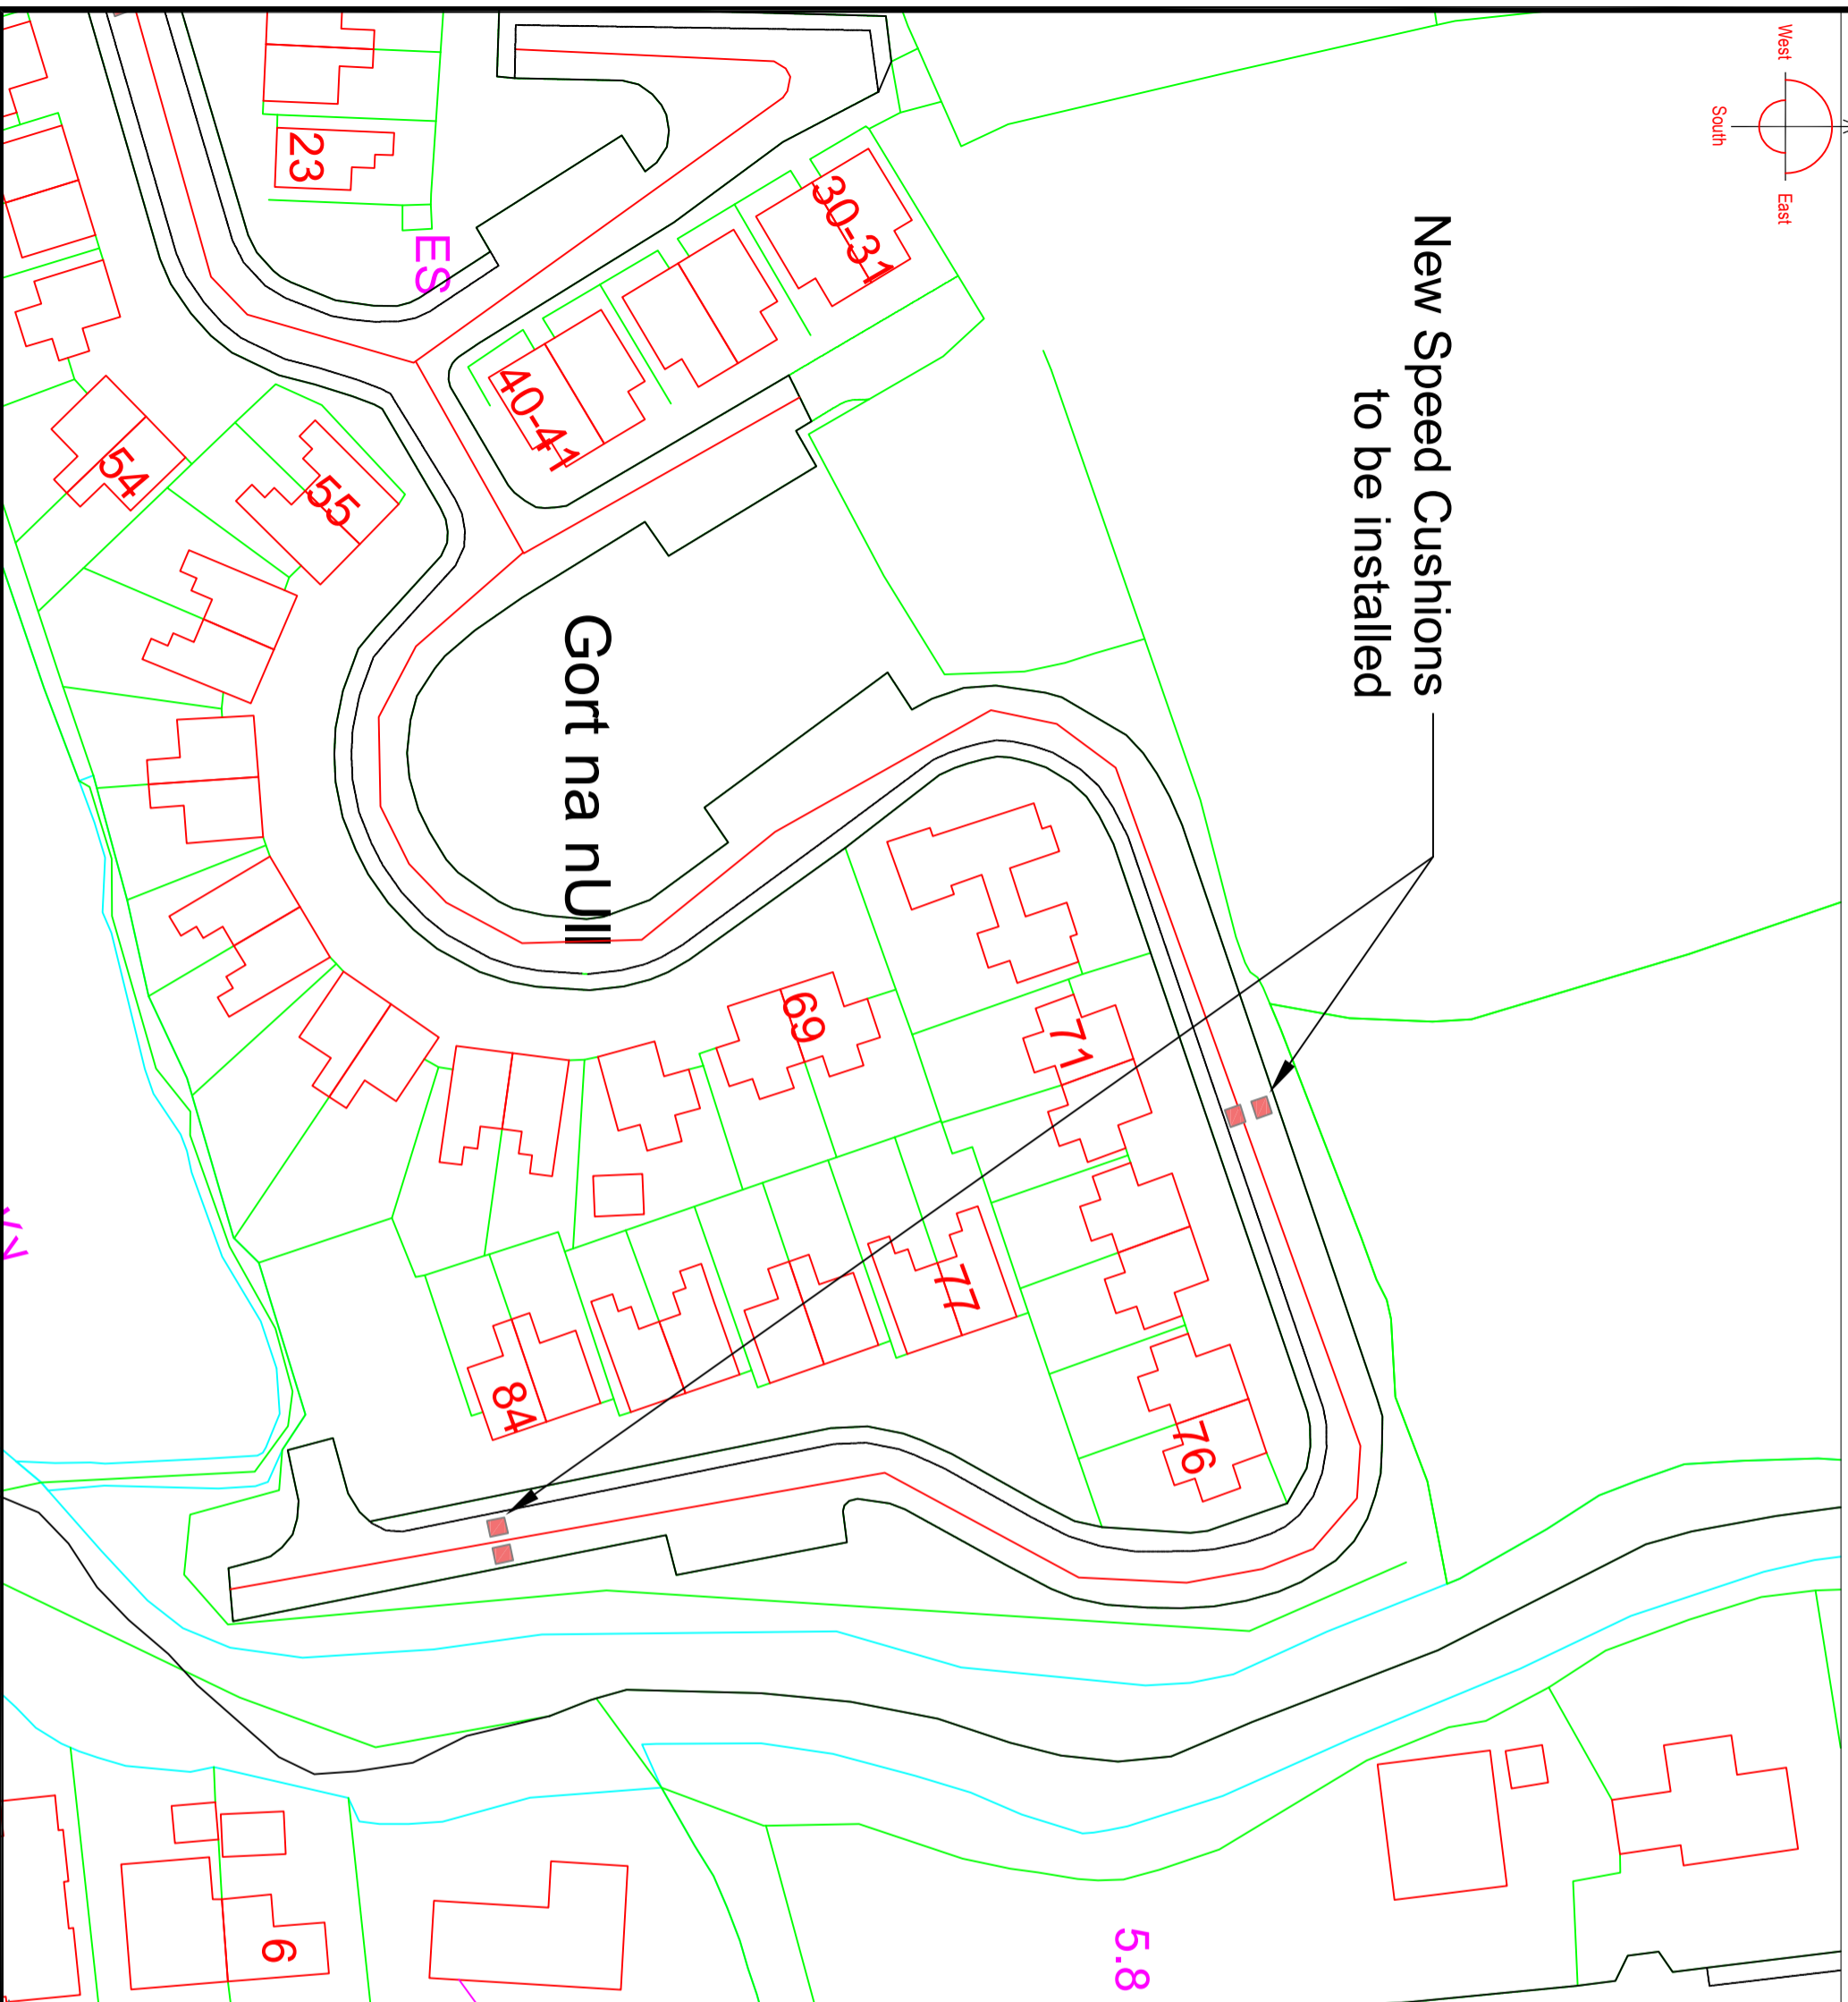

Townland: Sixmilebridge
O.S. Sheet: 4560-B

Revision	Description of changes	Checked by	Date
-	-	-	-

COMHAIRLE CONTAE AN CHLAIR
CLARE COUNTY COUNCIL

SHANNON MUNICIPAL DISTRICT, TOWN HALL, SHANNON

Project Title: **Traffic Calming - Gort na nUll, Sixmilebridge**

Project Title: **Traffic Calming - Gort na nUll, Sixmilebridge**

Drawing Title: **Traffic Calming - Gort na nUll, Sixmilebridge**

Drawn by	S.Haugh	Designed by	S.Haugh	Checked by	T. Meillet
Date created		Date Plotted		Last Saved by	SHAUGH

Status		Scale	1:750@A3	Project number	S24-16
--------	--	-------	----------	----------------	--------

ITM Top left co-ordinates	Sheet	3 of 3	Revision	-	Drawing number	003
---------------------------	-------	--------	----------	---	----------------	-----

This drawing and any design herein is the copyright of Clare County Council and may not be copied, reproduced or transmitted in any form without the prior written consent of the Clare County Council. All dimensions to be checked on site and any discrepancies to be reported to the Clare County Council before work proceeds. May include Ordnance Survey Ireland data reproduced under OSL license number 2018/180234/CLARE County Council/Unauthorised reproduction violates Ordnance Survey Ireland and Government of Ireland copyright (Ordnance Survey Ireland, 2018)