


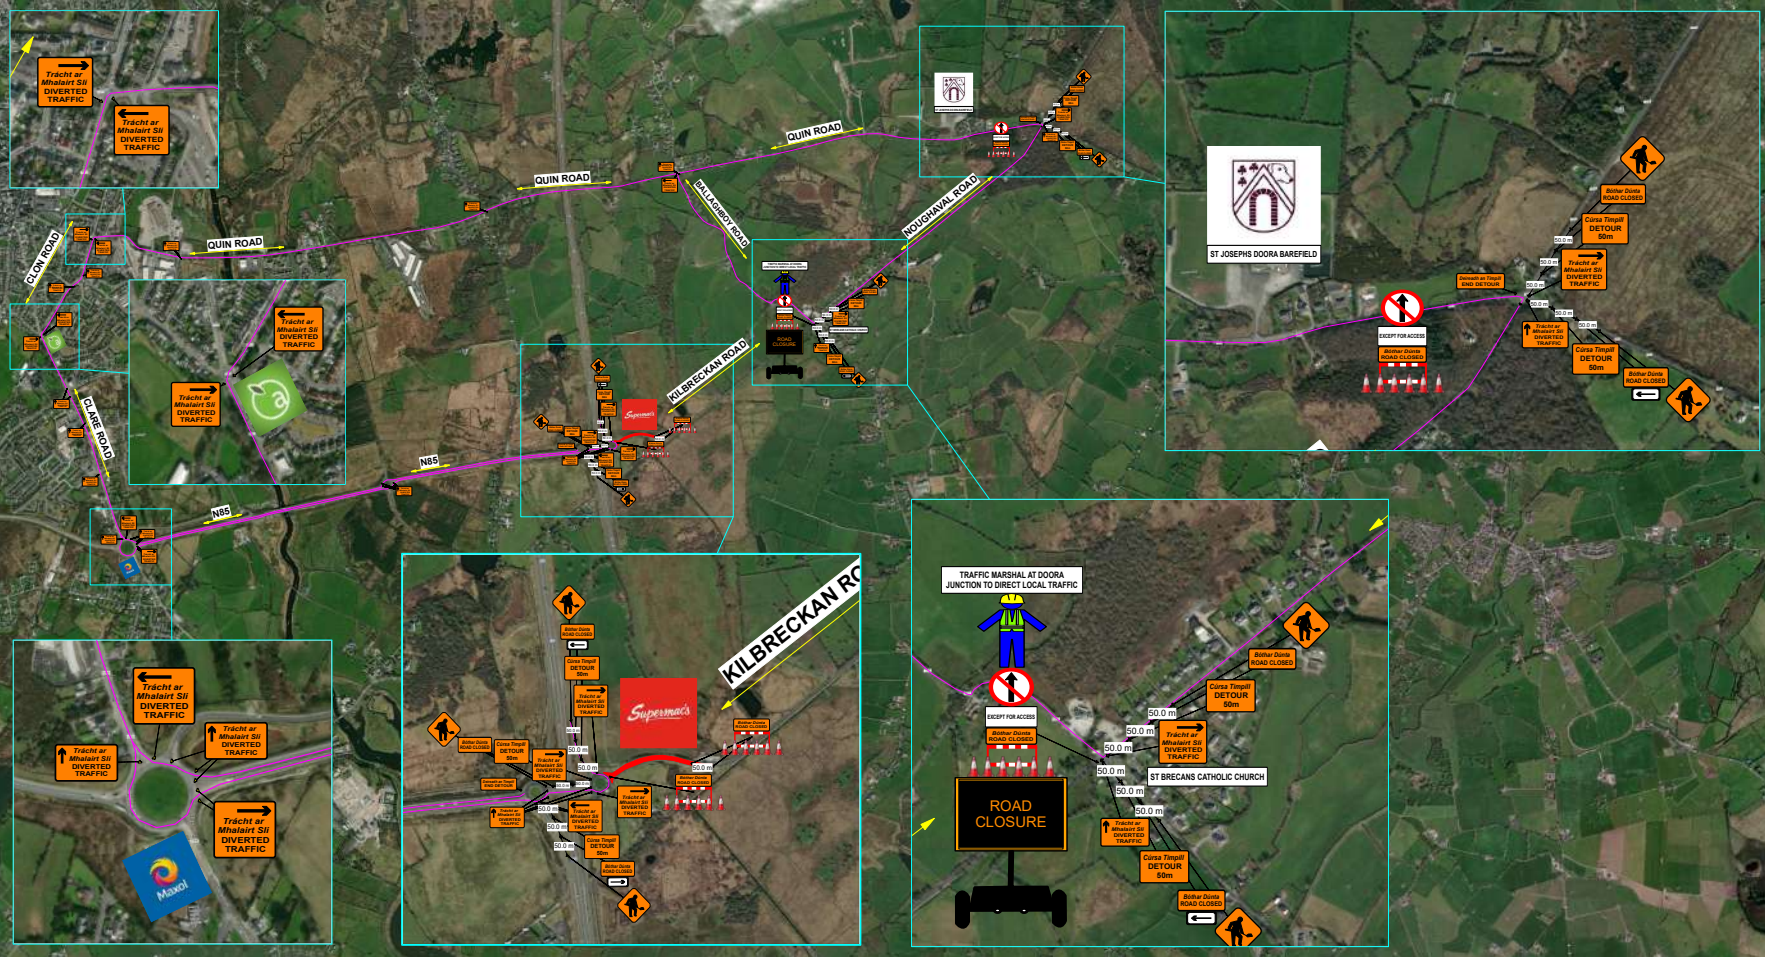

Killeen Civil Engineering

Legend

- Diversion/Transit Route
- Traffic Marshal
- VMS Board
- Work Area/Road Closure L4114

Manifest

- 43 x WK 091
- 7 x WK 001
- 7 x WK 090
- 7 x WK 094
- 4 x P 003L
- 3 x Road Closed
- 2 x Local Access ONLY
- 2 x WK 092
- 1 x Traffic Marshal
- 1 x VMS Board

DATE:

18.07.2025 - rev04

JOB NUMBER:

ESKCE 05

PROJECT NUMBER:

ESKCE 05

AUTHOR:

Killeen Civil Engineering

LOCATION:

Killoo Heights, Co. Clare

Temporary Traffic Management

to enable works on L4114

Type of TTM:

Road Closure & Diversion

