


# Derrainy Whitegate Co. Clare

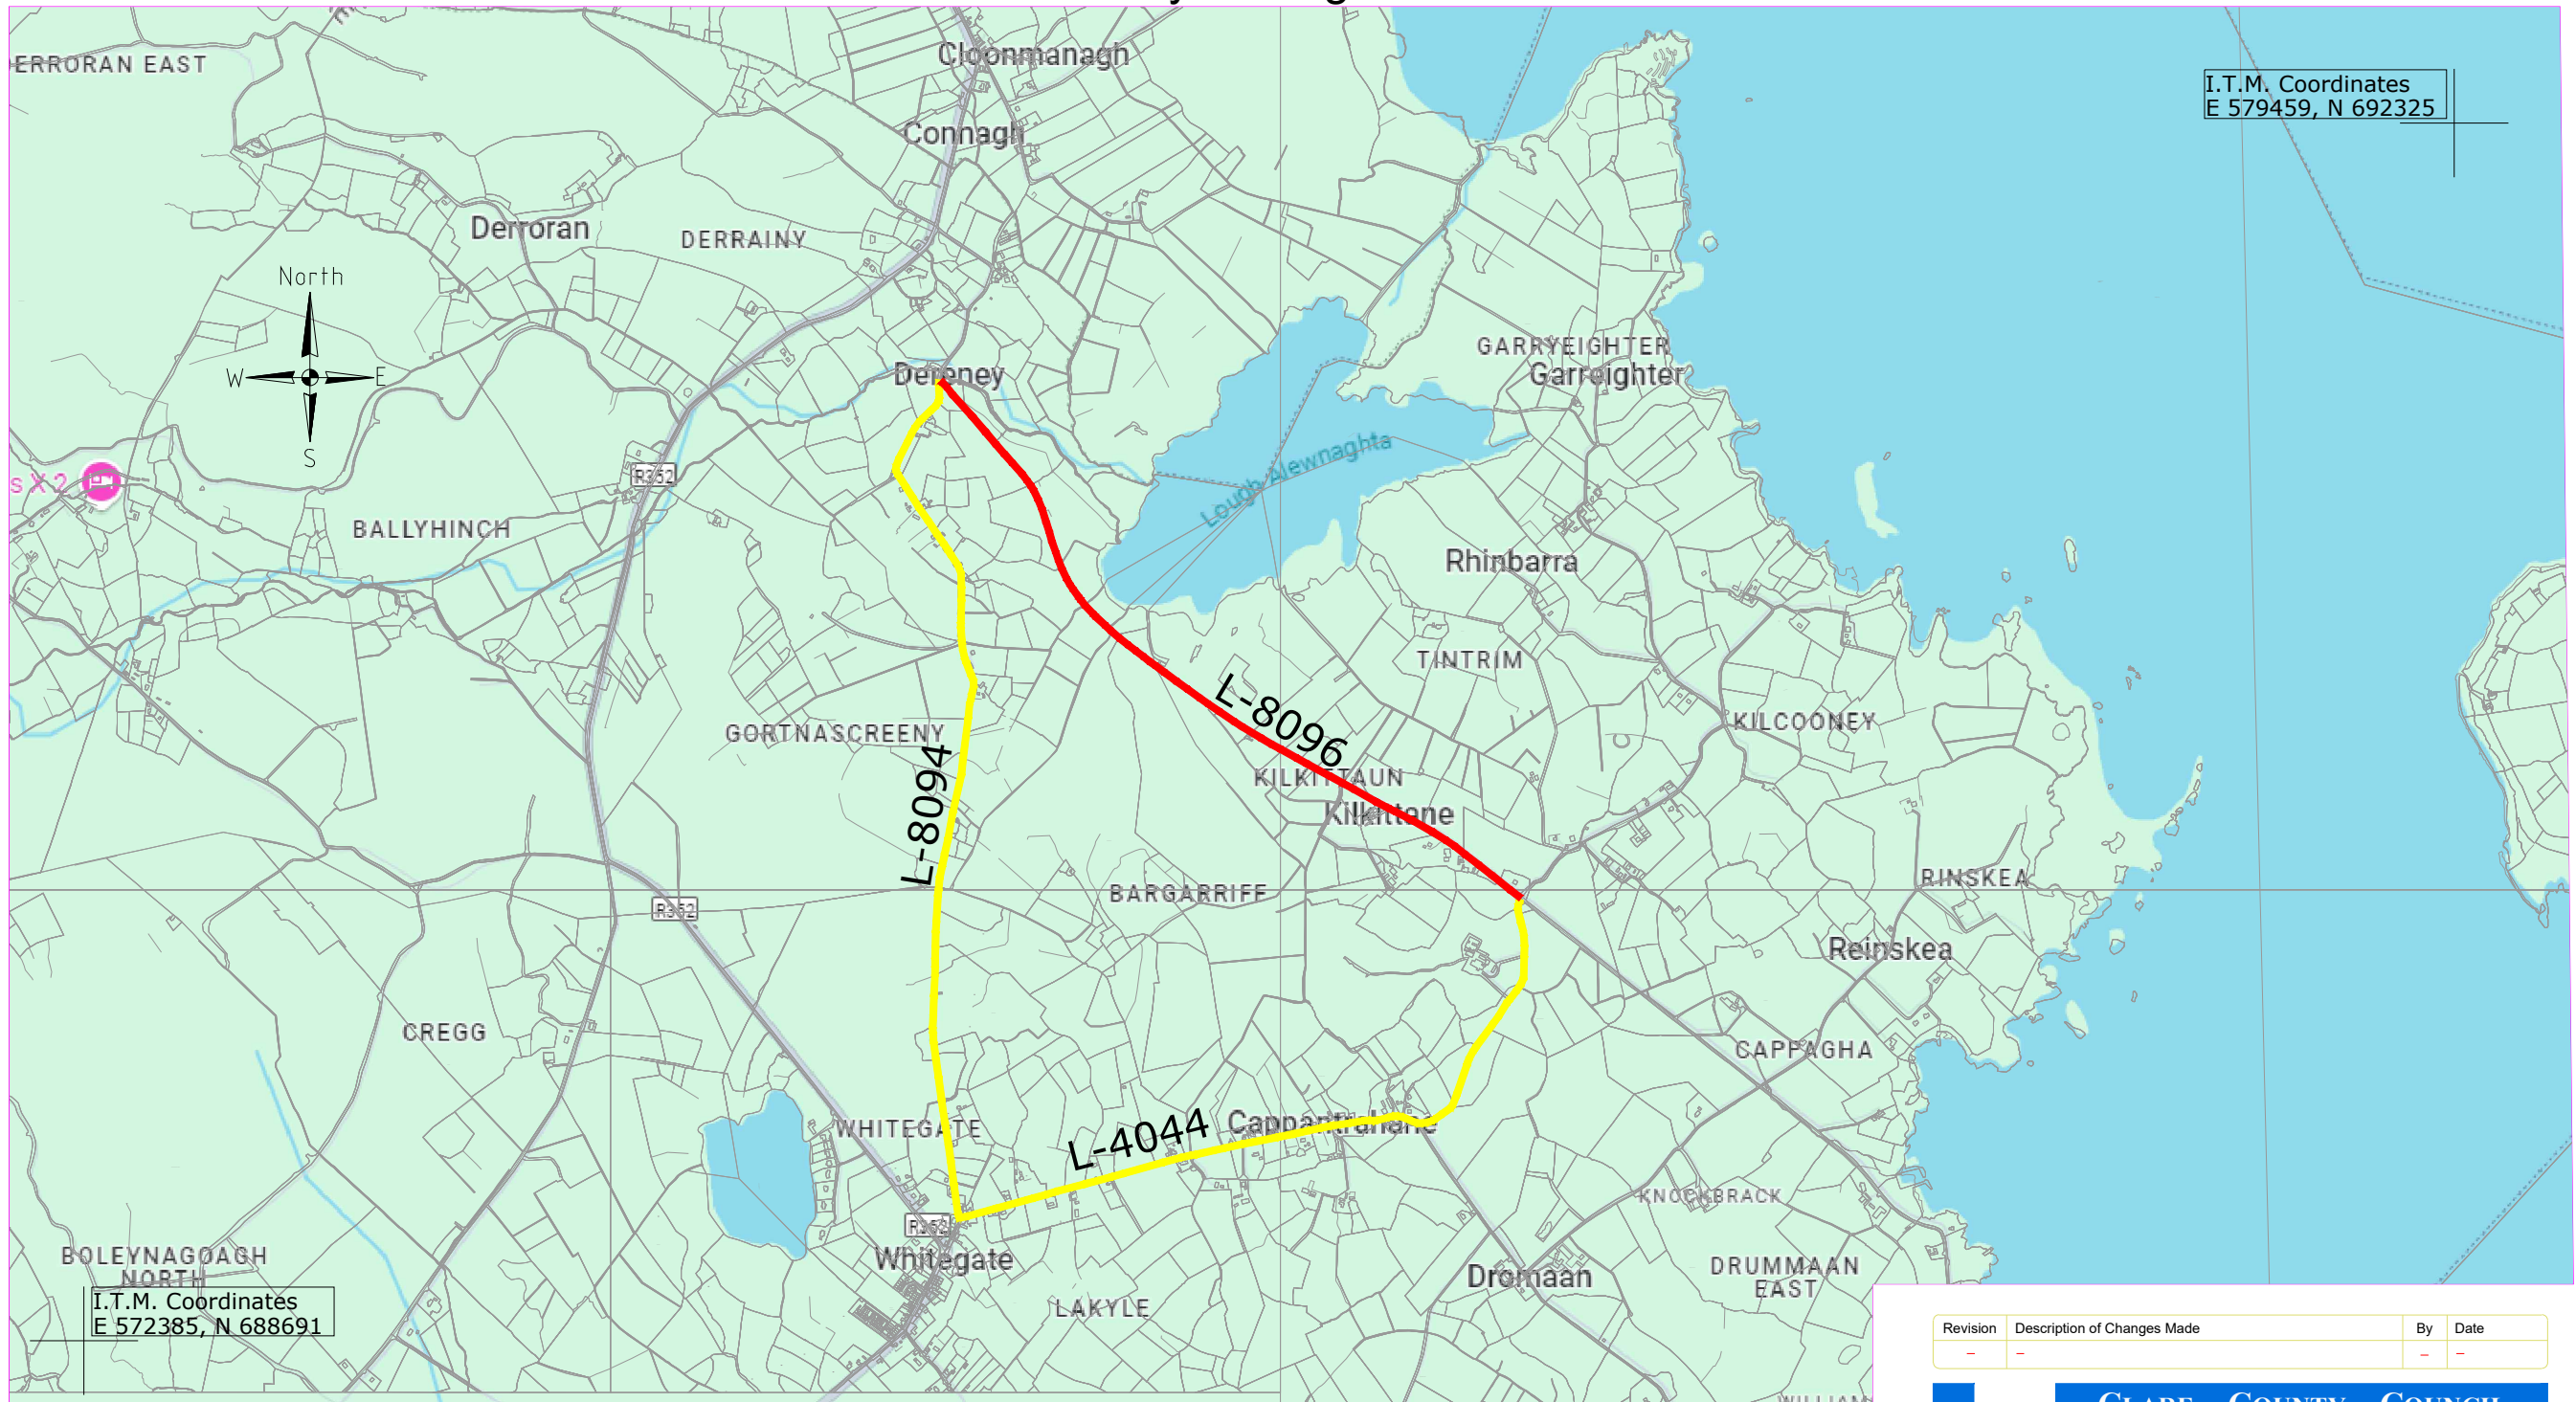

## SITE LOCATION

Extract from O.S. 4040, 4041, 4099, 4099B & 4100

Scale: 1:20

Road Closure at Derrainy

## LEGEND:

- Road Closed
- Diversion Route

Revision	Description of Changes Made	By	Date
-	-	-	-

**CLARE COUNTY COUNCIL**  
 Rillaloe Municipal District, Mountshannon Road, Scarriff, Co. Clare.  
 T: 061 640815 F:061 640708 killaloe@clarecoco.ie

Project Title: Emergency Road Closure, Derrainy, Whitegate, Co.Clare.

Drawing Title: Emergency Road Closure

Drawing No.: 24-038-001 Rev.: - Status: - Scale: A3 @ 120

Design By: - Drawn By: IW Checked By: IW  
 Project Ref.: 2024-038 Date: 09-12-2024  
THIS DRAWING AND ANY DESIGN HEREON IS THE COPYRIGHT OF CLARE COUNTY COUNCIL AND MAY NOT BE COPIED, REPRODUCED OR TRANSMITTED IN ANY FORM WITHOUT THE PRIOR WRITTEN CONSENT OF THE CLARE COUNTY COUNCIL. ALL DIMENSIONS TO BE CHECKED ON SITE AND ANY DISCREPANCIES TO BE REPORTED TO THE CLARE COUNTY COUNCIL BEFORE WORK PROCEEDS. INCLUDES ORDNANCE SURVEY IRELAND DATA REPRODUCED UNDER LICENSE NUMBER 2014/18/OSM/CLARECOUNTYCOUNCIL. UNAUTHORISED REPRODUCTION INFRINGES ORDNANCE SURVEY IRELAND AND GOVERNMENT OF IRELAND COPYRIGHT. COPYRIGHT OF ORDNANCE SURVEY IRELAND 2004.