


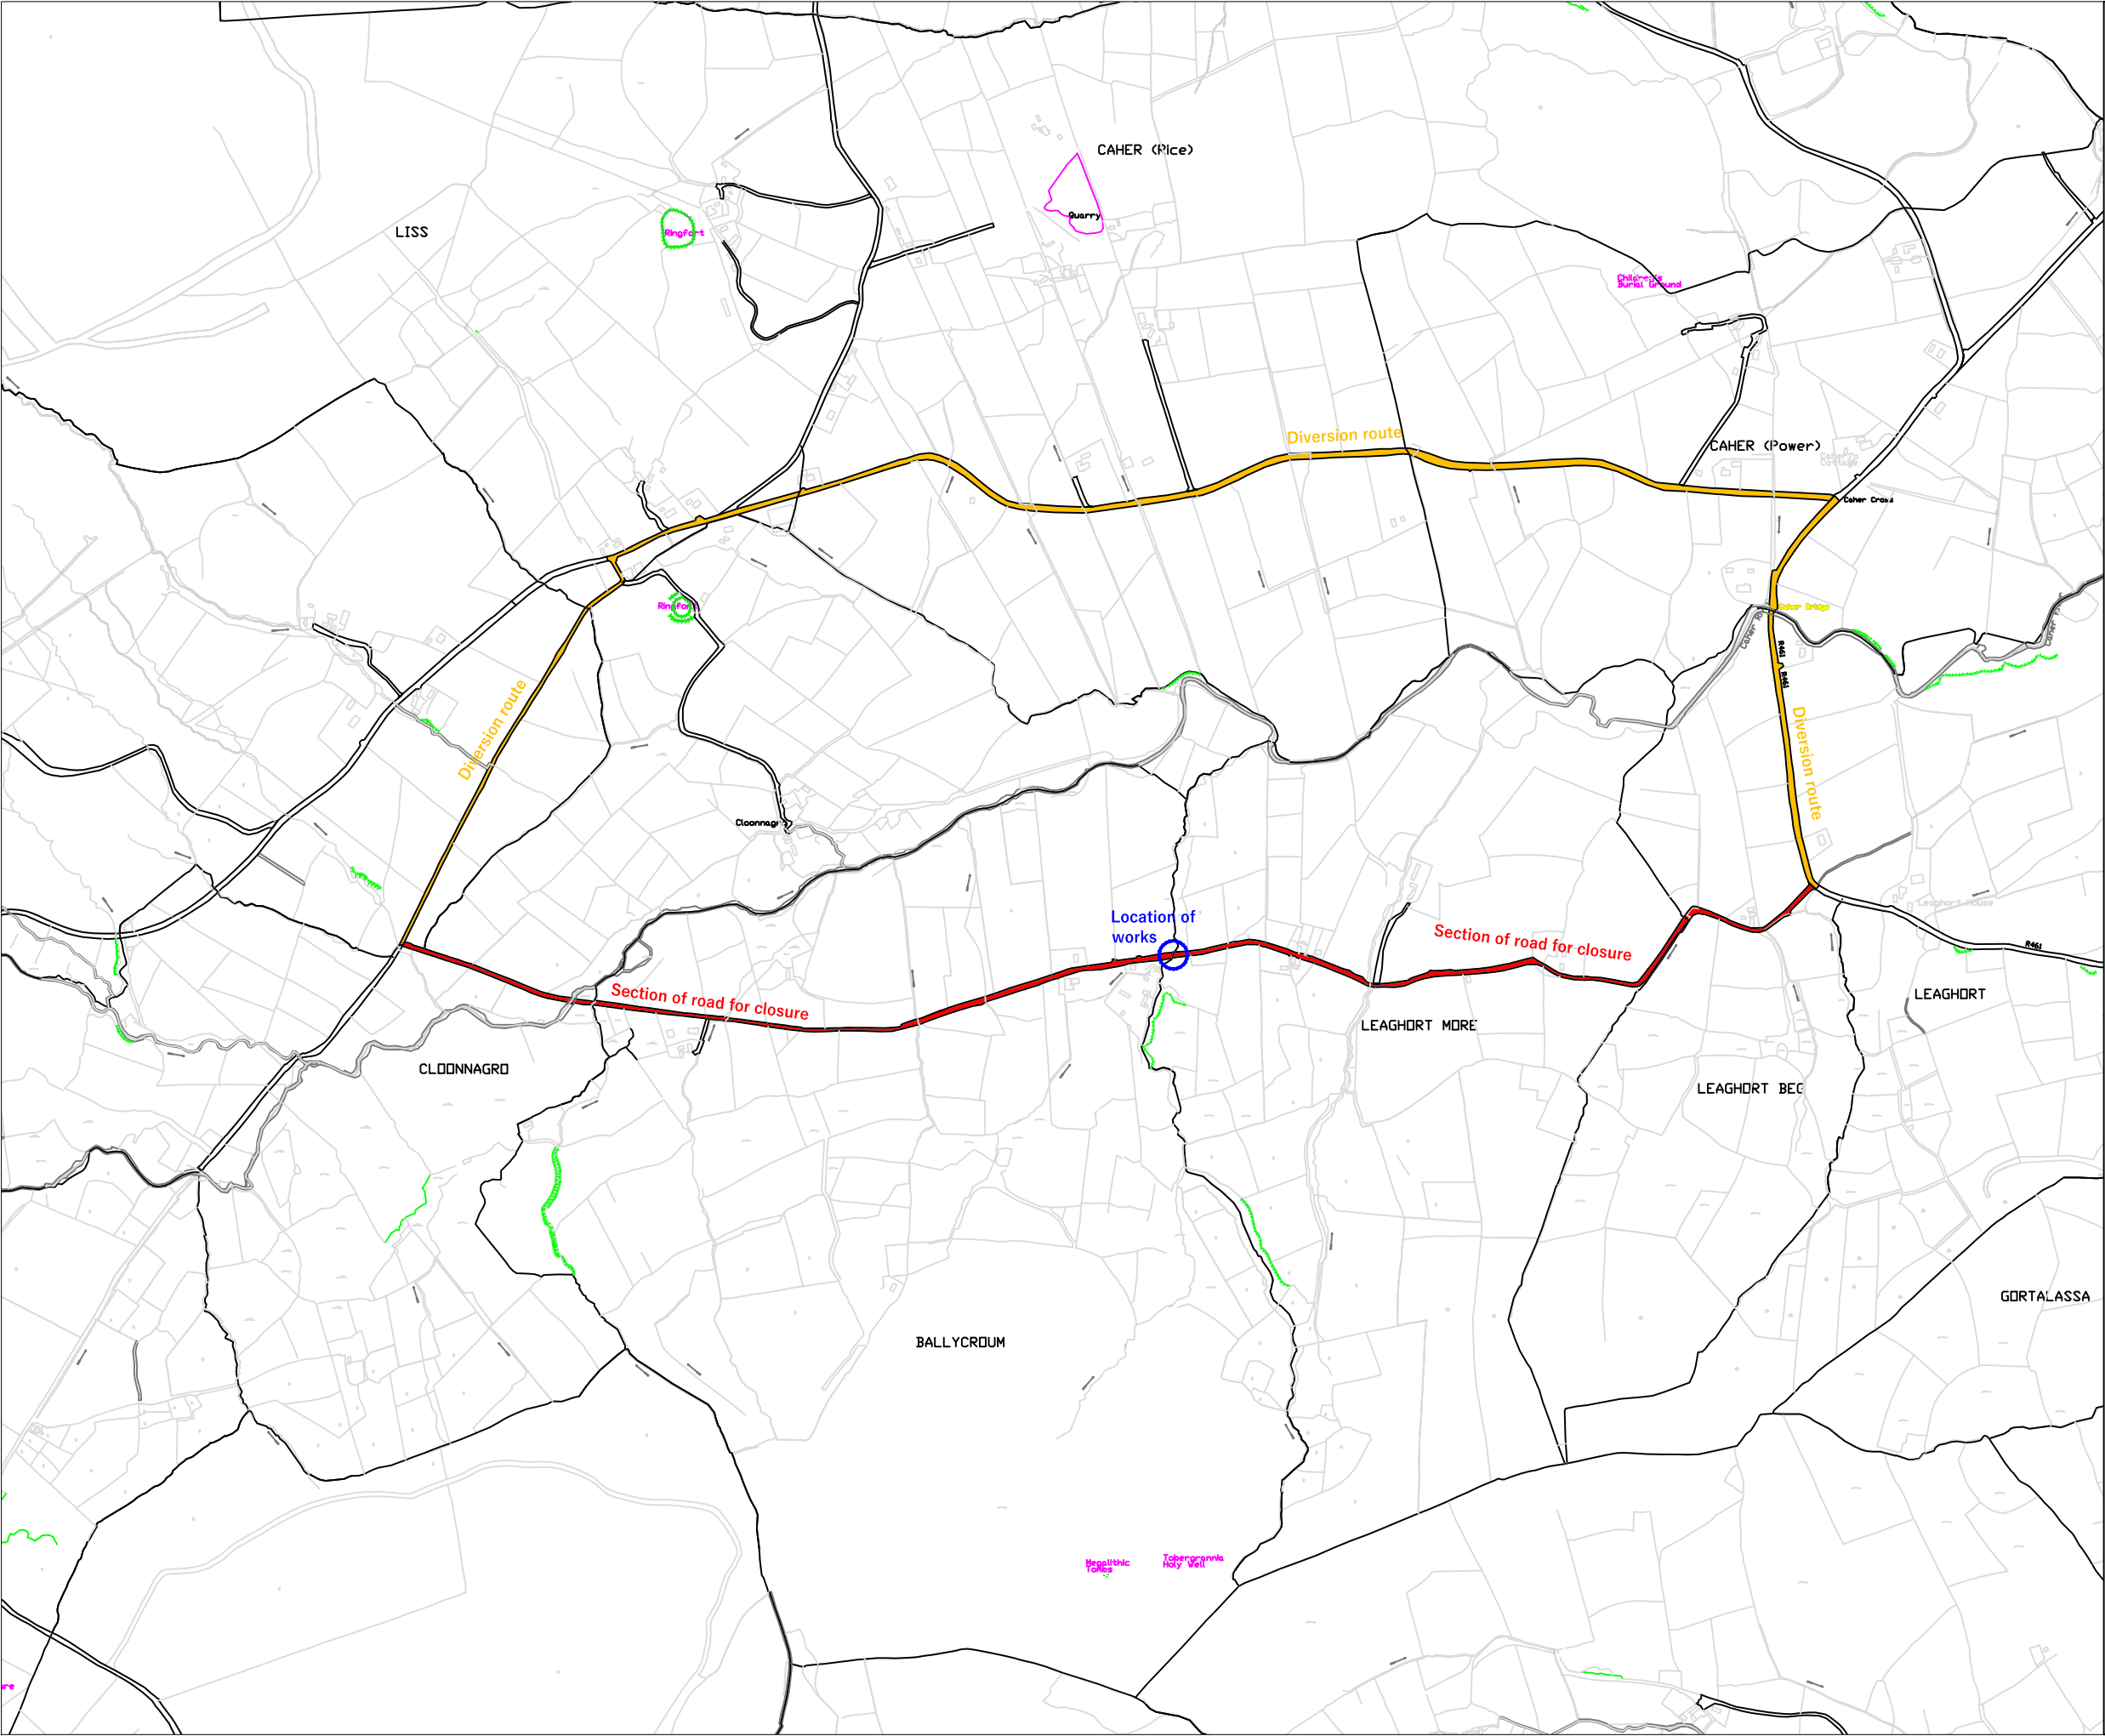

Revision	Description of Changes Made	By	Date



CLARE COUNTY COUNCIL
Road Design Office, Áras Contae an Chláir, New Road, Ennis, Co. Clare
T: 065 6821616 F: 065 68 21915
E: rdo@clarecoco.ie W: www.clarecoco.ie

Project Title:
BRIDGE_REHABILITATION_PROGRAM

Drawing Title:
LEAGHORT_BRIDGE

Status:	-	Drawing No.:		Rev:	
Designed by:	-				
Drawn by:	NC				
Checked by:	JK				
Approved by:	-				
Scale:	-	Location: LEAGHORT_MORE_CO_CLARE			
Date:	24-10-25				

© THIS DRAWING AND ANY DESIGN HEREIN IS THE COPYRIGHT OF CLARE COUNTY COUNCIL AND MAY NOT BE COPIED, REPRODUCED OR TRANSMITTED IN ANY FORM WITHOUT THE WRITTEN CONSENT OF THE CLARE COUNTY COUNCIL. ALL DESIGNERS TO BE CARRIED ON SITE AND ANY UNDESIRABLE TO BE REPORTED TO THE CLARE COUNTY COUNCIL, BEFORE WORK PROCEEDS. INSURANCE SURVEY DATA REPRESENTED HEREIN IS LICENSED UNDER COPYRIGHT AND IS THE PROPERTY OF CLARE COUNTY COUNCIL. UNDESIRABLE REPRODUCTION INFORMATION INSURANCE SURVEY DATA AND GOVERNMENT OF IRELAND COPYRIGHT. COPYRIGHT OF INSURANCE SURVEY IRELAND 2025.