


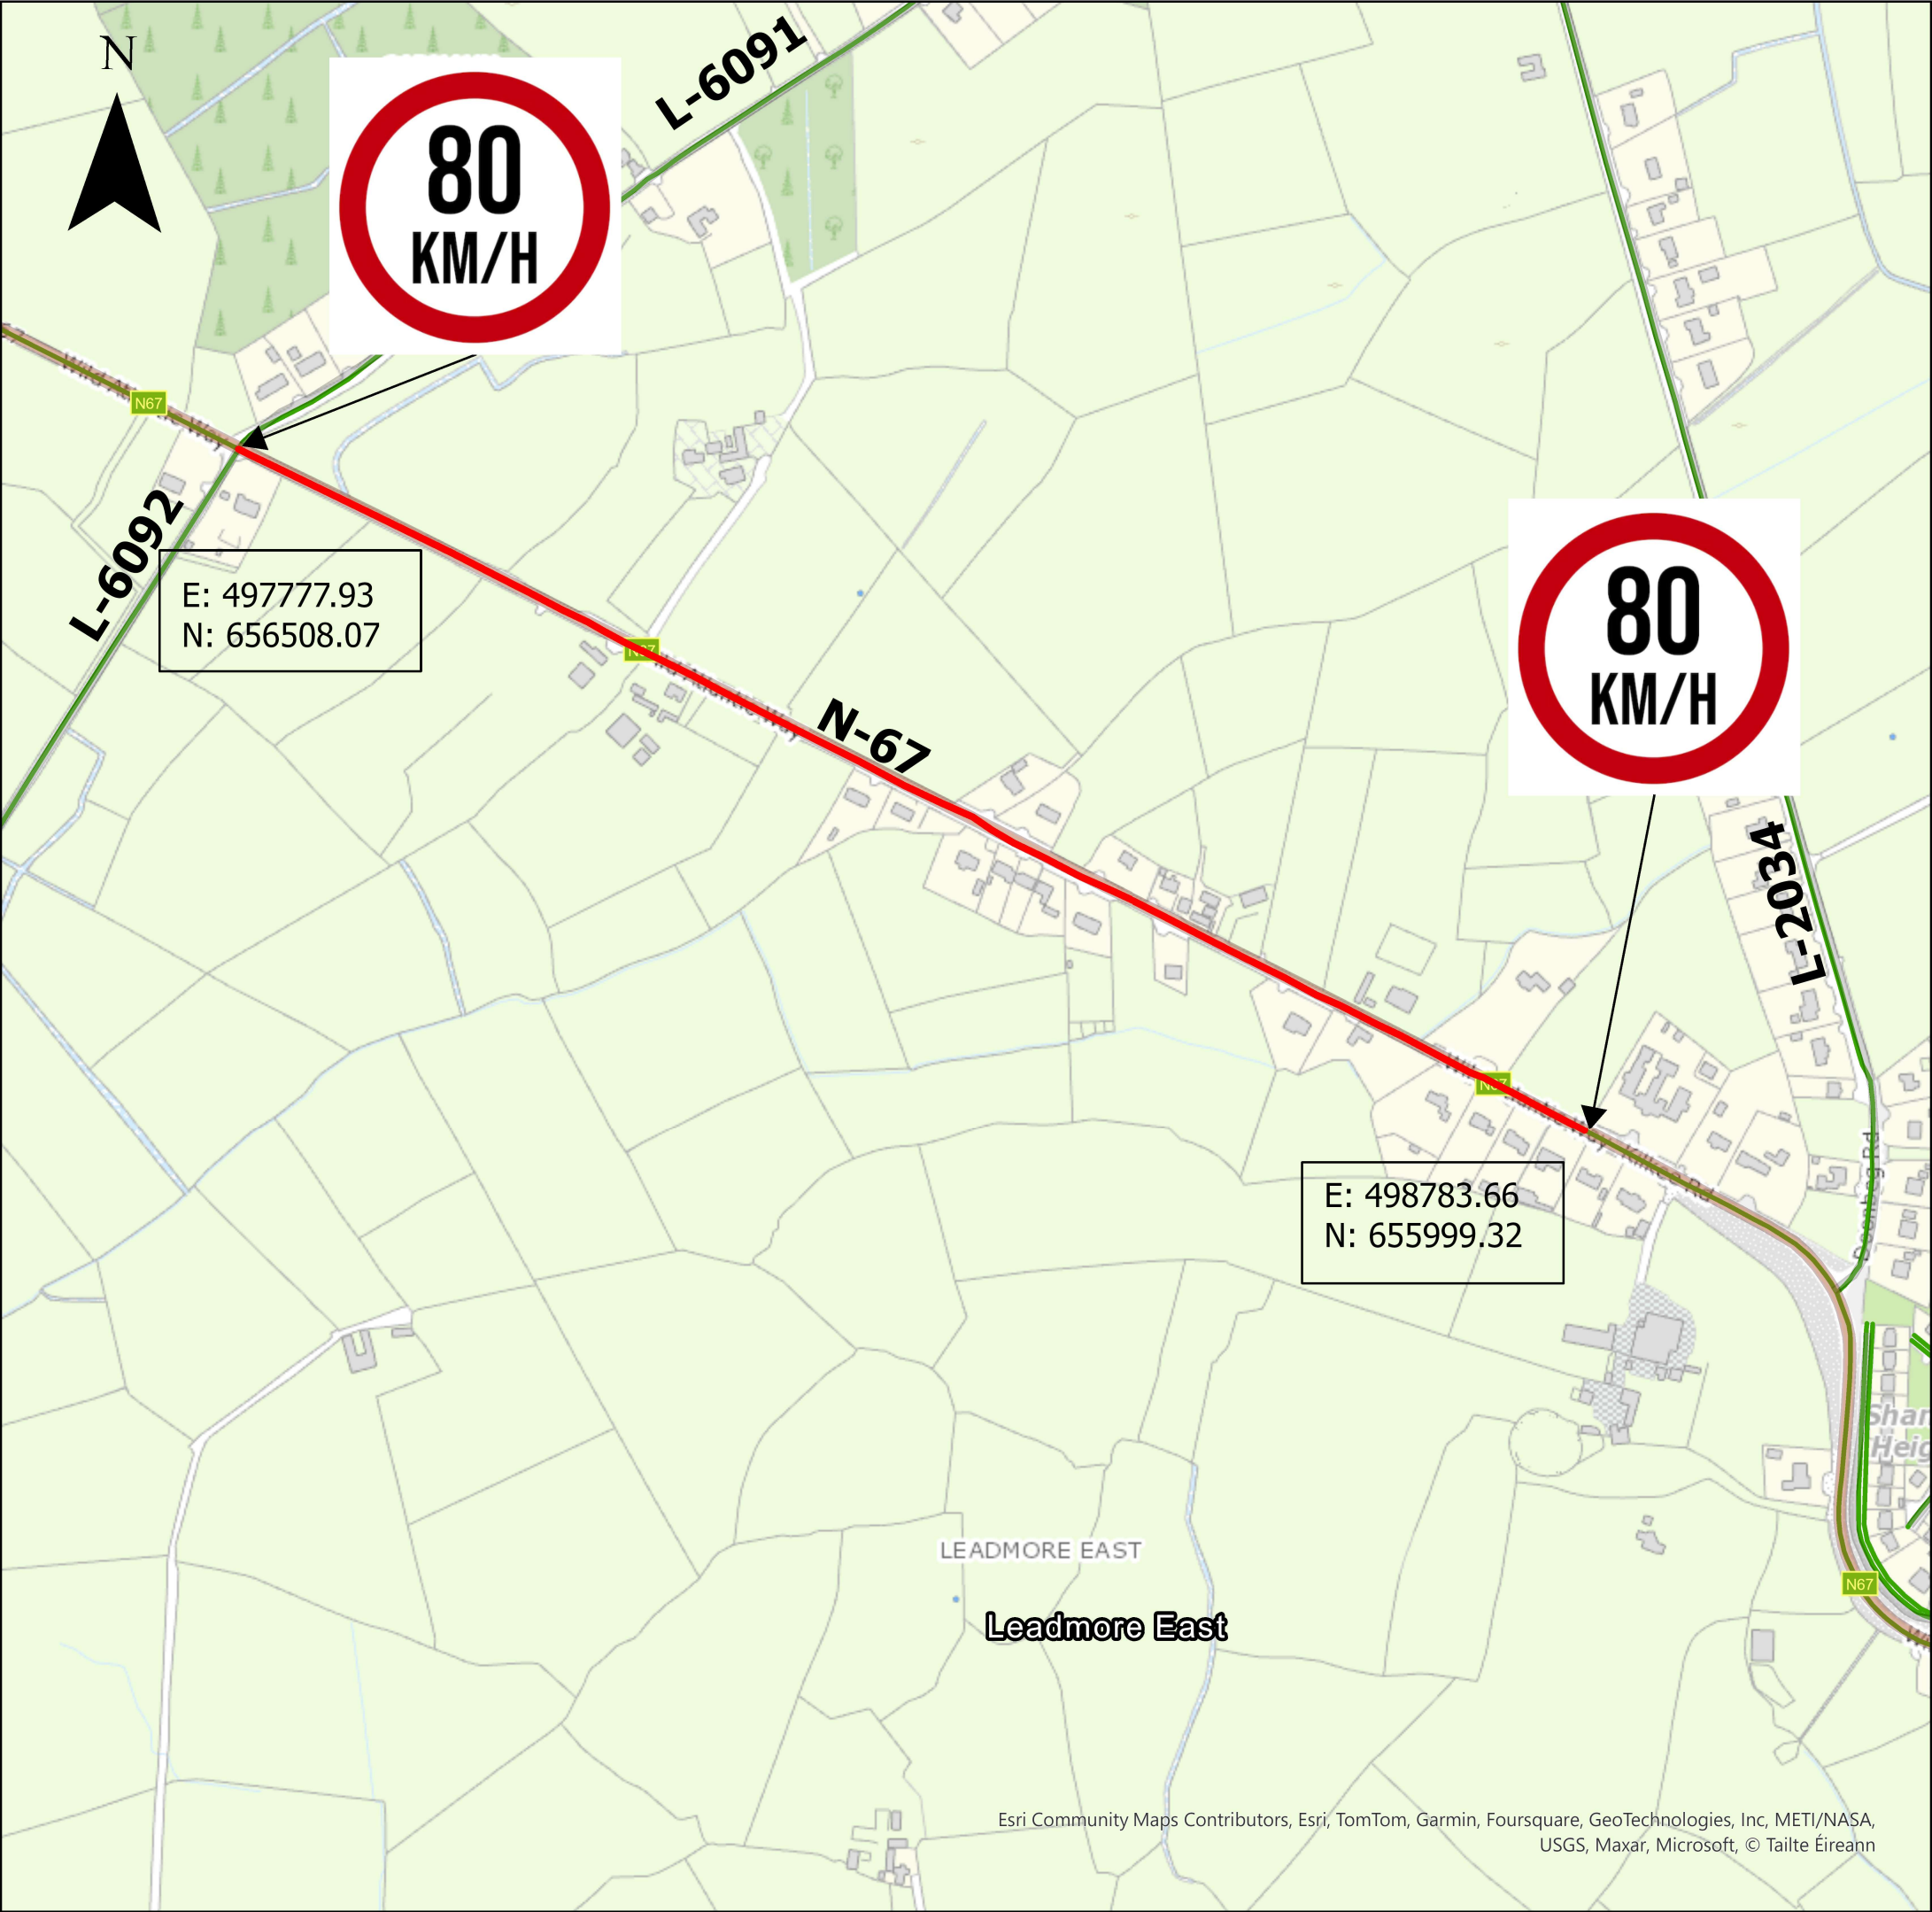

Legend

National School Locations

RoadSchedule

50 KPH

80 KPH

60 KPH

CLARE COUNTY COUNCIL

Design Office, Áras Contae an Chláir, New Road, Ennis, Co. Clare
T: 065 6821616 F: 065 68 21915 E: design@clarecoco.ie W: www.clarecoco.ie

Title: Proposed Speed Limit Byelaws 2024 (Appeals)

Location: Carnaun Cross - St. Thereasa's Nursing Home, Kilrush (N67)

Drawn By: I. Walsh

Checked By: K. O' Callaghan

Scale: 1:5000

Date: 26/08/2024

Rev: 1A

Status: Draft

Esri Community Maps Contributors, Esri, TomTom, Garmin, Foursquare, GeoTechnologies, Inc, METI/NASA, USGS, Maxar, Microsoft, © Tailte Éireann