

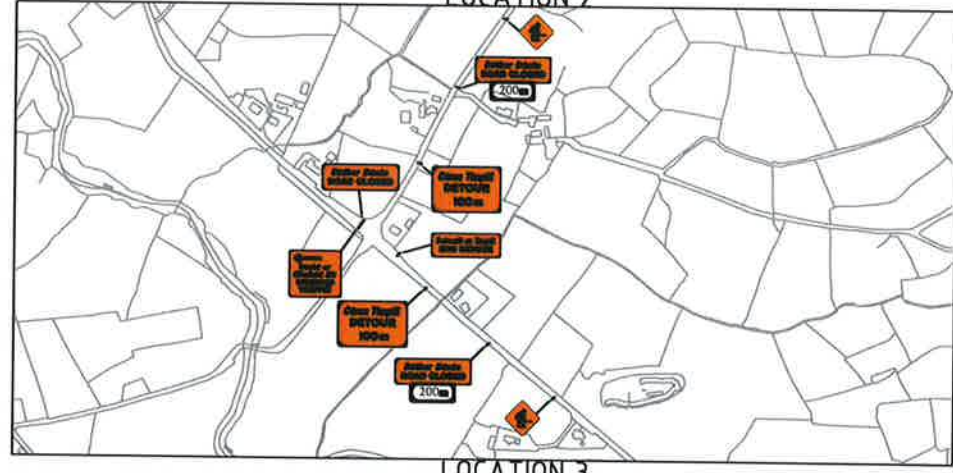


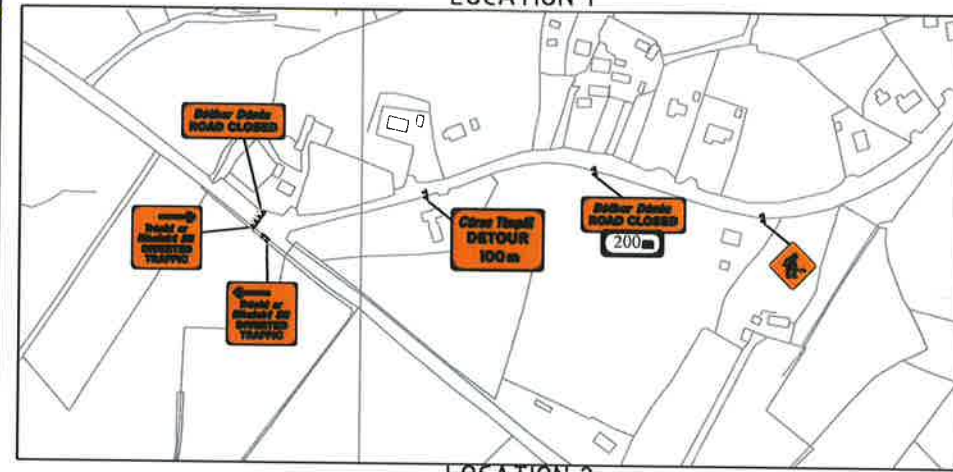

DIVERSION WEST BOUND
 DIVERSION EAST BOUND

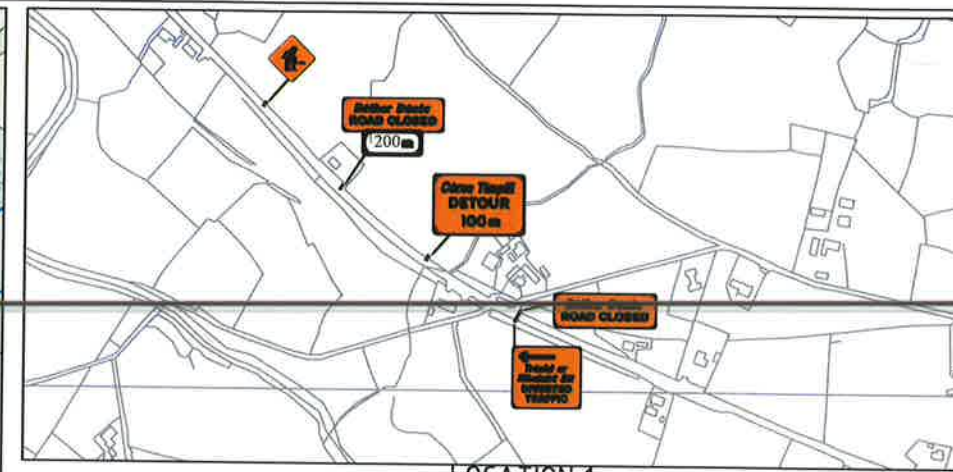

Revision	Description of Changes Made	By	Date
-	-	-	-

CLARE COUNTY COUNCIL

West Clare Municipal District, Ennistimon Area Office
 Ennis Road, Ennistimon, Co. Clare
 T: 065 7071017 F: 065 7072246 E: ennistimon@clarecoco.ie W: www.clarecoco.ie

Project Title: TTMPs 2024

Drawing Title: N-85 KNOCKDRUMMAGH SOUTH ROAD CLOSURE

Drawing No.: WCMD-0304-05 Rev.: - Status: ISSUED Scale: N.T.S.

Design By: PJC Drawn By: PJC Checked By: _____
 Project Ref.: WCMD-0304 Date: 18/10/2024

© THIS DRAWING AND ANY DESIGN HEREON IS THE COPYRIGHT OF CLARE COUNTY COUNCIL AND MAY NOT BE COPIED, REPRODUCED OR TRANSMITTED IN ANY FORM WITHOUT THE PRIOR WRITTEN CONSENT OF THE CLARE COUNTY COUNCIL. ALL DIMENSIONS TO BE CHECKED ON SITE AND ANY DISCREPANCIES TO BE REPORTED TO THE CLARE COUNTY COUNCIL BEFORE WORK PROCEEDS. INCLUDES ORDNANCE SURVEY IRELAND DATA REPRODUCED UNDER OSI LICENCE NUMBER 2014/18/CCMA/CLARECOUNTYCOUNCIL. UNAUTHORISED REPRODUCTION INFRINGES ORDNANCE SURVEY IRELAND AND GOVERNMENT OF IRELAND COPYRIGHT. COPYRIGHT OF ORDNANCE SURVEY IRELAND 2014.