


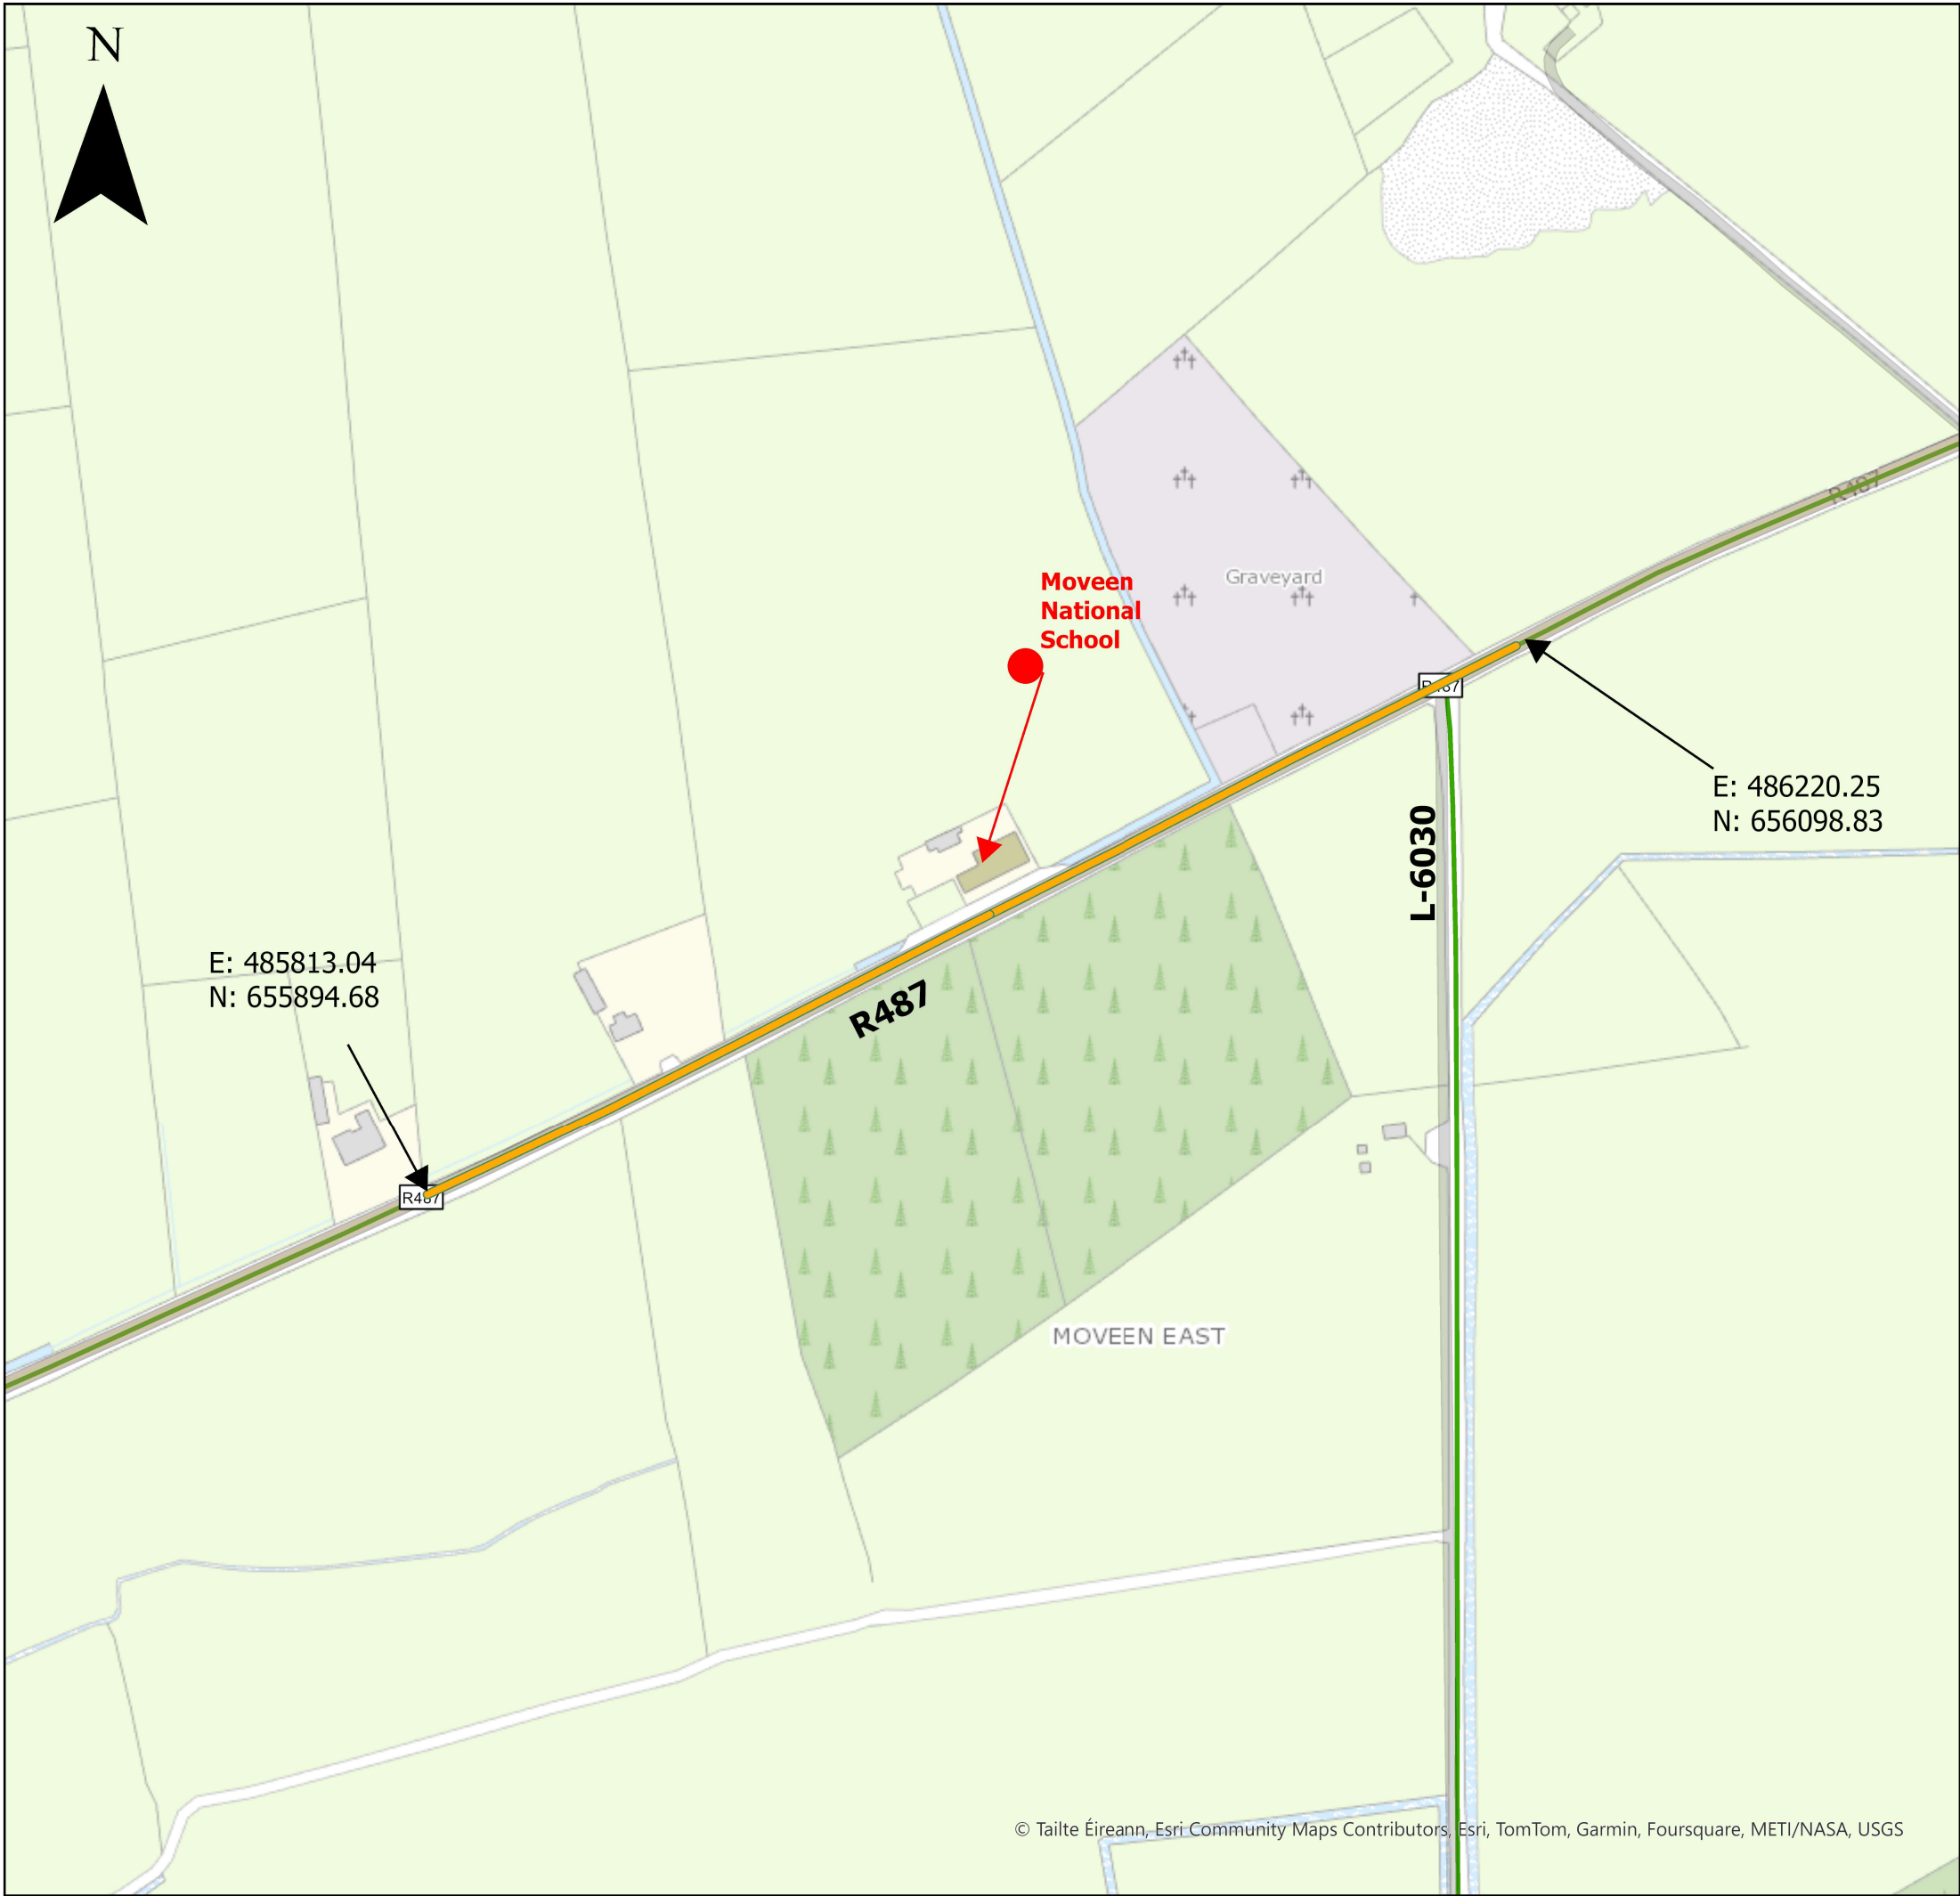

Legend

- National School Locations
- RoadSchedule
- 50 KPH
- 80 KPH
- 60 KPH



CLARE COUNTY COUNCIL

Design Office, Áras Contae an Chláir, New Road, Ennis, Co. Clare
T: 065 6821616 F: 065 68 21915 E: design@clarecoco.ie W: www.clarecoco.ie

Title: Proposed Periodic Speed Limit at
Schools on Regional Roads

Location: Moveen National School
(R-487)

Drawn By: J.Bradley Approved By: AO'Sullivan

Scale: 1:2500 Date: 26/08/2024

Rev: 1A Status: Issue