


# Bodyke, Co. Clare

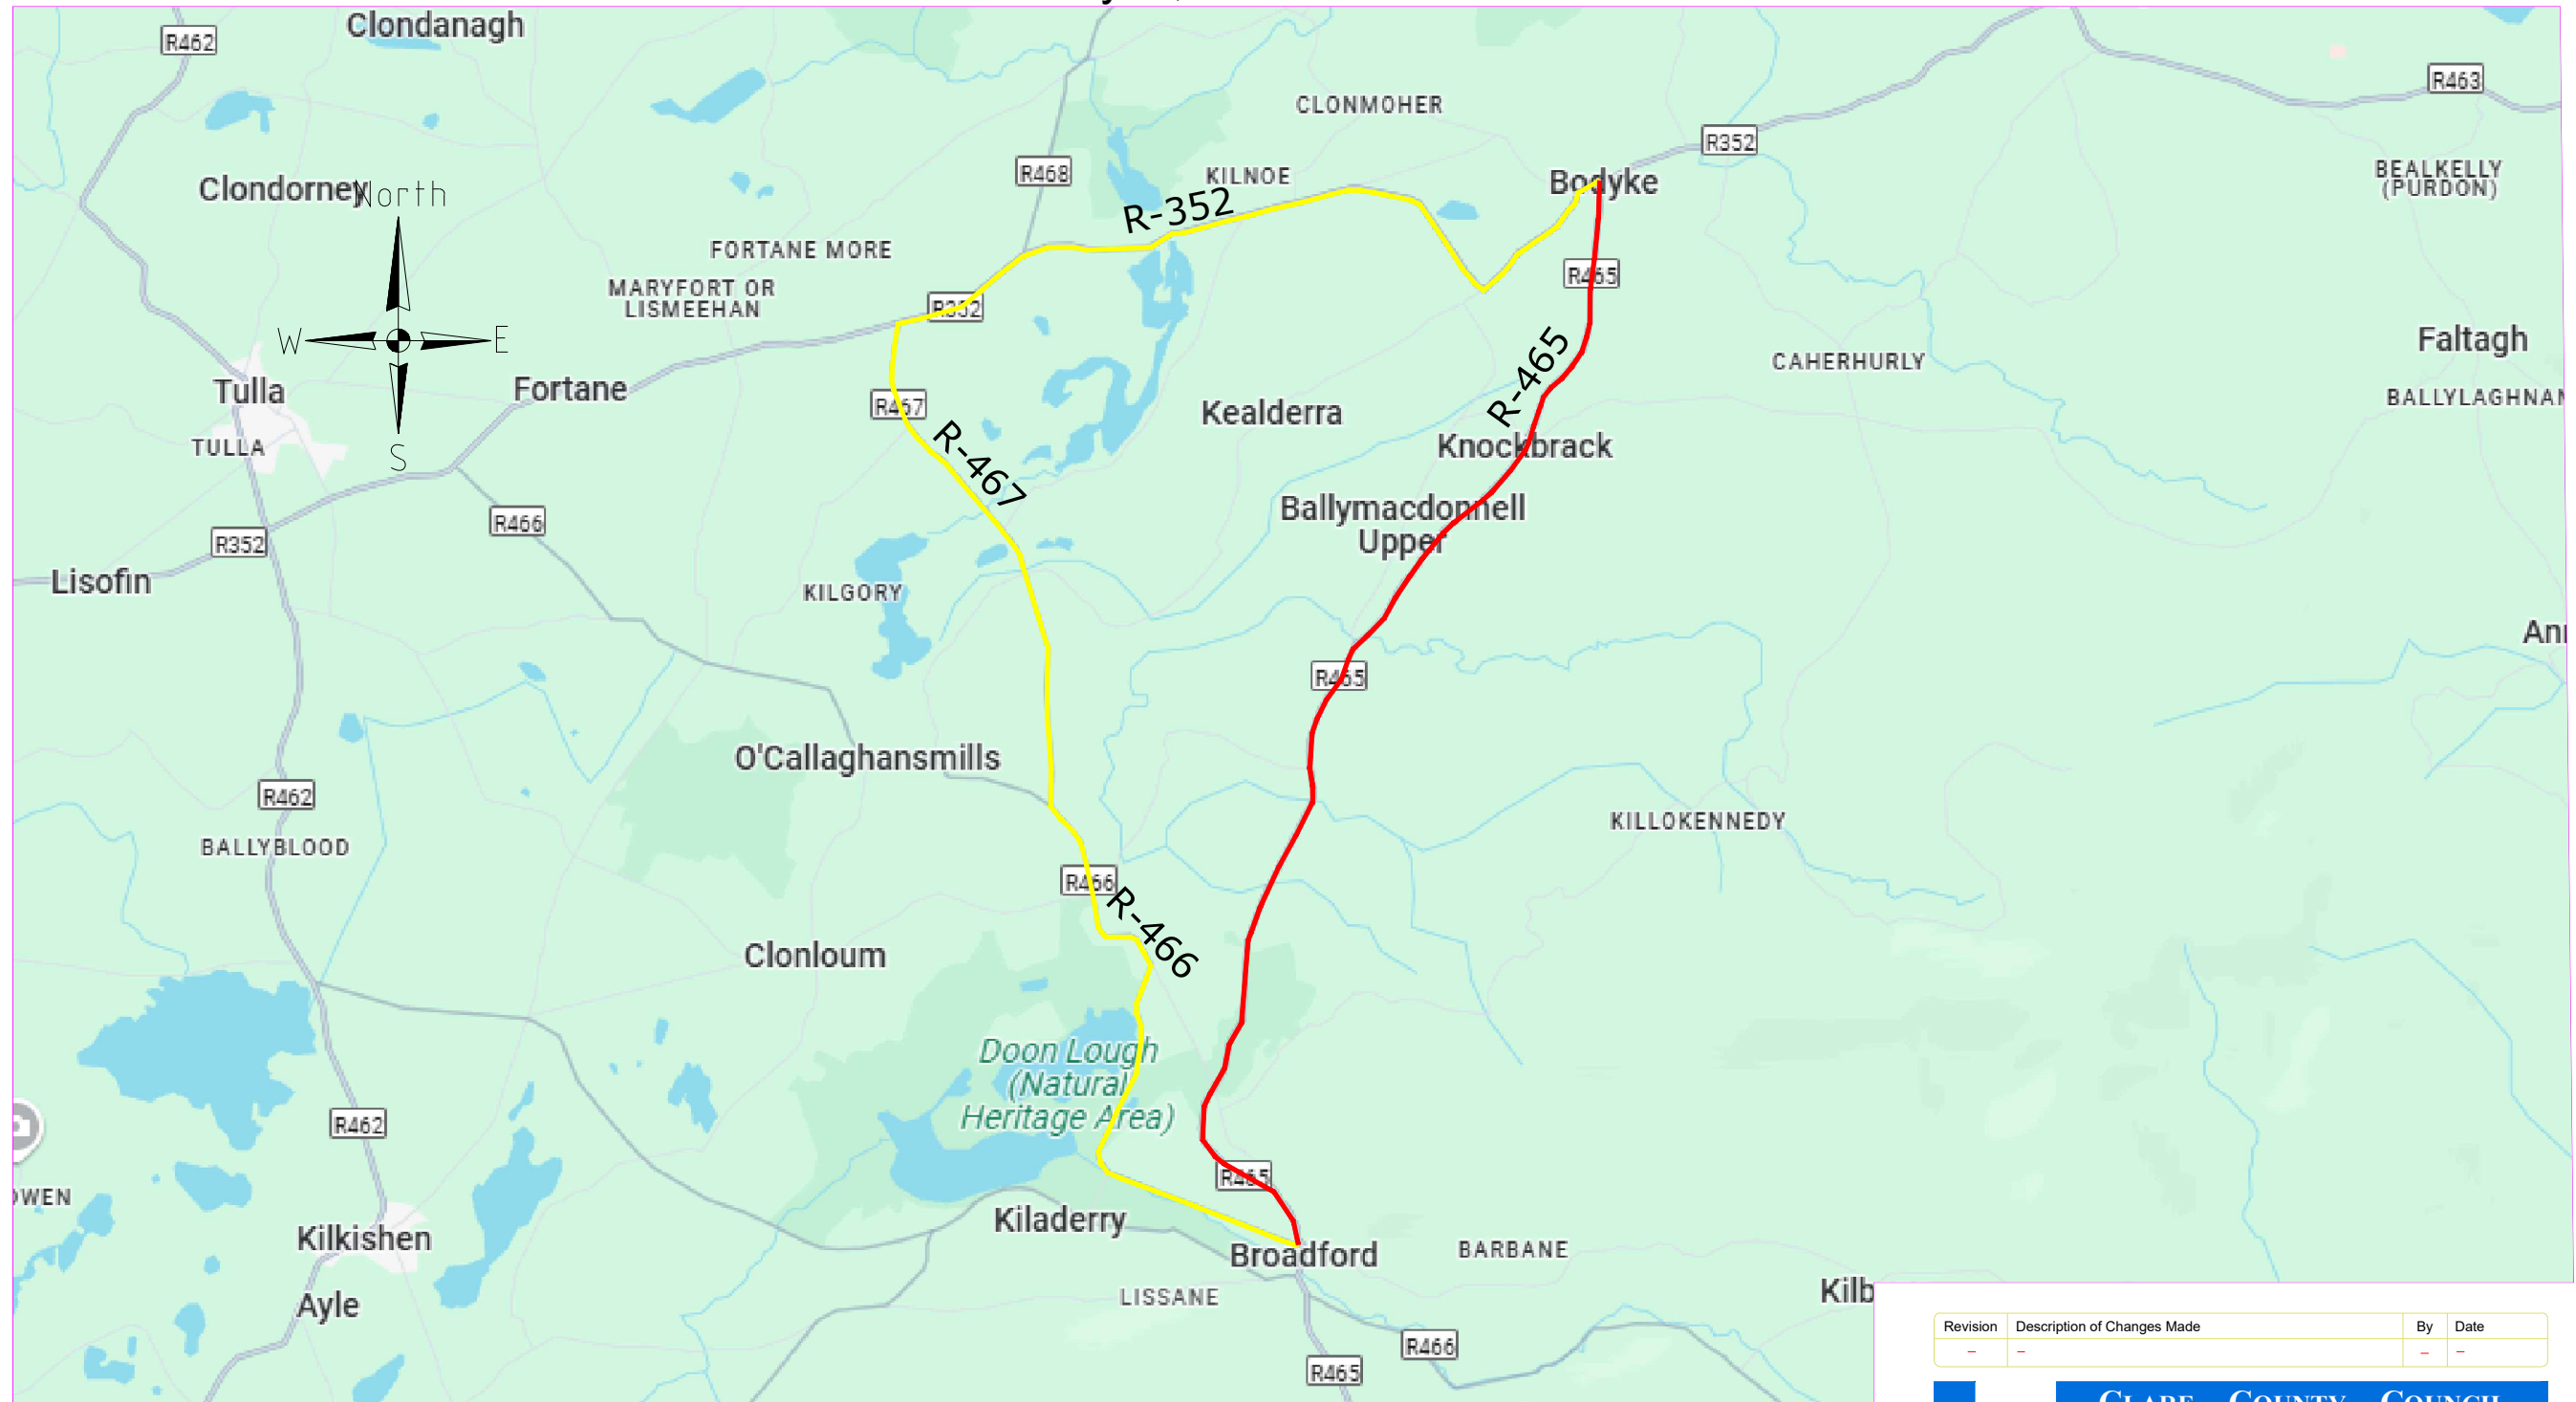

**SITE LOCATION**  
 R-465 Bodyke-Broadford Road  
 Scale: 1:50  
 Temporary Road Closure at Bodyke

**LEGEND:**

- Road Closed
- Diversion Route

Revision	Description of Changes Made	By	Date
-	-	-	-

**CLARE COUNTY COUNCIL**  
 Killaloe Municipal District, Mountshannon Road, Scarriff, Co. Clare.  
 T: 061 640815 F:061 640708 killaloe.municipal@clarecoco.ie

Project Title: Temporary Road Closure, Bodyke, Co Clare.

Drawing Title: Temporary Road Closure

Drawing No.: 25-012-001 Rev.: - Status: - Scale: A3 @ 150.

Design By: - Drawn By: **IW** Checked By: **IW**  
 Project Ref.: - 2025-012 Date: **07-03-2025**  
THIS DRAWING AND ANY DESIGN HEREON IS THE COPYRIGHT OF CLARE COUNTY COUNCIL AND MAY NOT BE COPIED, REPRODUCED OR TRANSMITTED IN ANY FORM WITHOUT THE PRIOR WRITTEN CONSENT OF THE CLARE COUNTY COUNCIL. ALL DIMENSIONS TO BE CHECKED ON SITE AND ANY DISCREPANCIES TO BE REPORTED TO THE CLARE COUNTY COUNCIL BEFORE WORK PROCEEDS. INCLUDES ORDNANCE SURVEY IRELAND DATA REPRODUCED UNDER LICENSE NUMBER 2014/18/CCM/CLARECOUNTYCOUNCIL. UNAUTHORISED REPRODUCTION INFRINGES ORDNANCE SURVEY IRELAND AND GOVERNMENT OF IRELAND COPYRIGHT. COPYRIGHT OF ORDNANCE SURVEY IRELAND 2025.