


Road Closure Diversion Route

Notes:
Diversion via Circular Road L2009-7 & Chapel Street L2015-0
Road closed R487-4

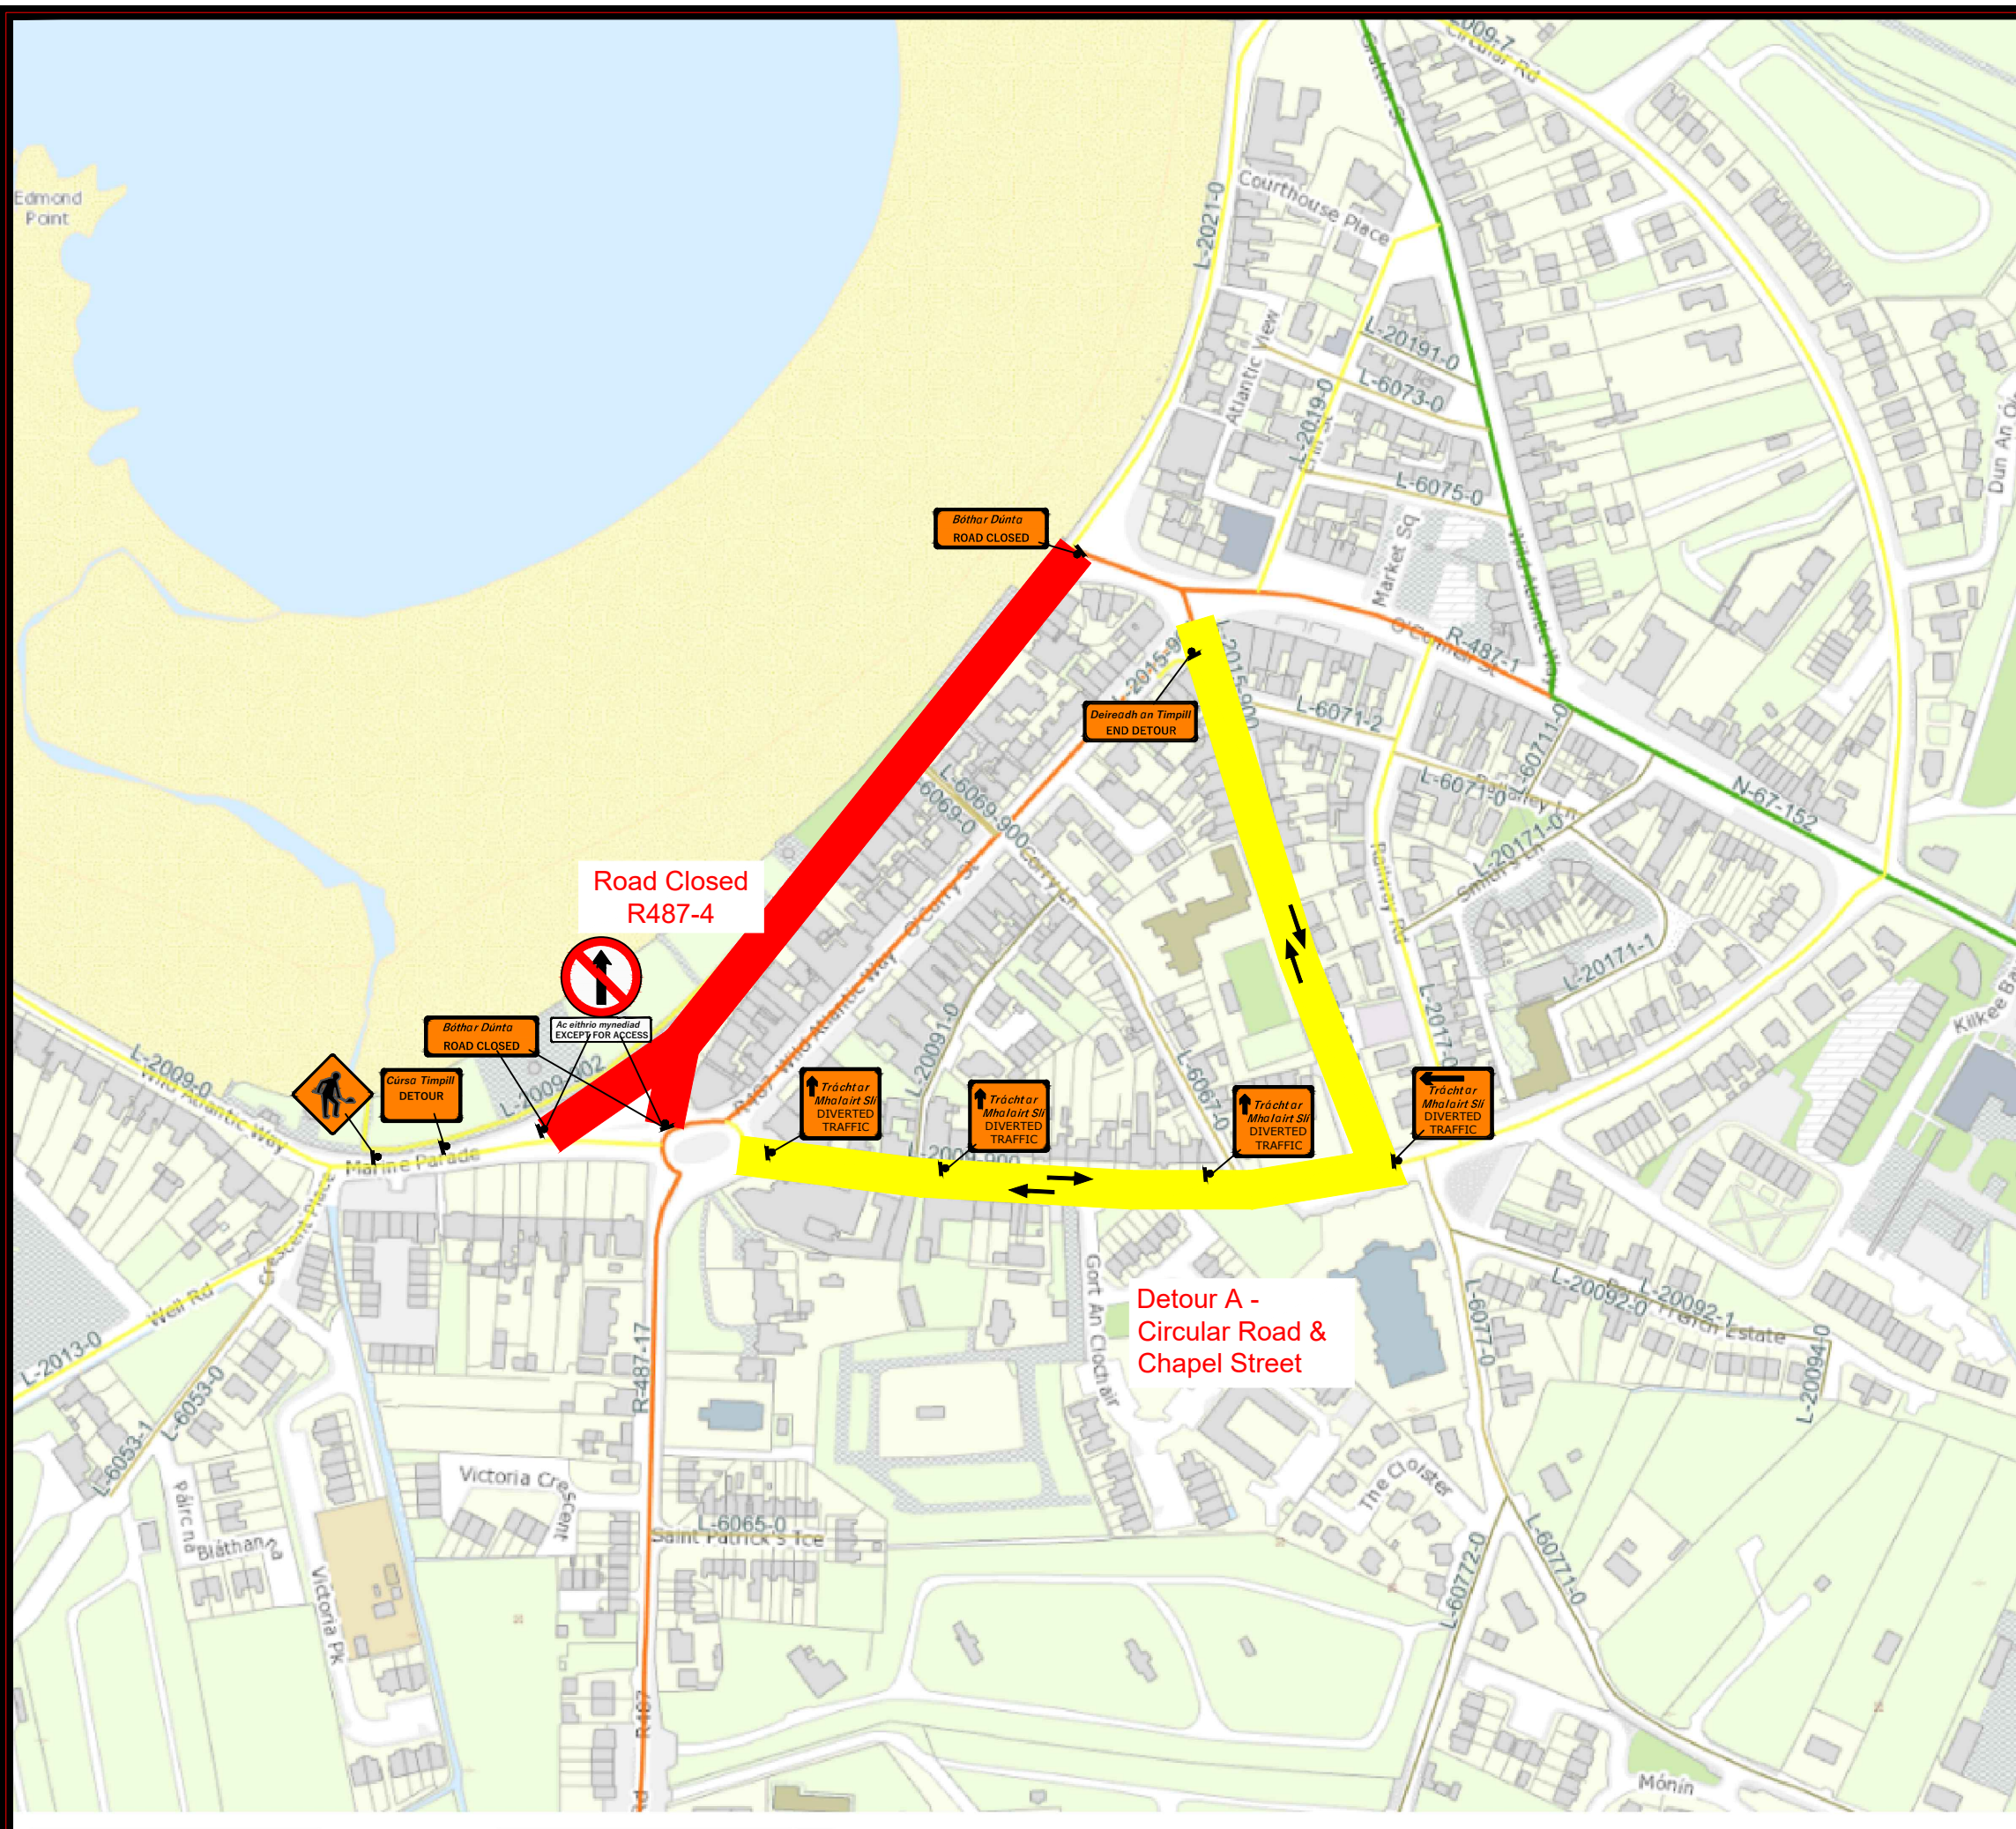

Revision	Description of Changes Made	By	Date
-	-	-	-

CLARE COUNTY COUNCIL
West Clare Municipal District, Kilrush Engineering Area
Town Hall, Market Square, Kilrush, Co. Clare
T: 065 9051047 E: kilrushadmin@clarecoco.ie W: www.clarecoco.ie

Project Title: **Kilkee By The Sea**

Drawing Title: **TTM PLAN**

Drawing No.: **K.TTM.278.00** Rev.: **-** Status: **ISSUE** Scale: **NTS**

Design By: **DM** Drawn By: **DM** Checked By: **AK**
Project Ref.: **2024_TTM** Date: **25/06/2024**

THIS DRAWING AND ANY DESIGN HEREON IS THE COPYRIGHT OF CLARE COUNTY COUNCIL AND MAY NOT BE COPIED, REPRODUCED OR TRANSMITTED IN ANY FORM WITHOUT THE PRIOR WRITTEN CONSENT OF THE CLARE COUNTY COUNCIL. ALL DIMENSIONS TO BE CHECKED ON SITE AND ANY DISCREPANCIES TO BE REPORTED TO THE CLARE COUNTY COUNCIL BEFORE WORK PROCEEDS. INCLUDES ORDNANCE SURVEY IRELAND DATA REPRODUCED UNDER OS LICENCE NUMBER 2014/18/C004/CLARECOUNTYCOUNCIL. UNAUTHORISED REPRODUCTION INFRINGES ORDNANCE SURVEY IRELAND AND GOVERNMENT OF IRELAND COPYRIGHT. COPYRIGHT OF ORDNANCE SURVEY IRELAND 2014.