

# PUNCHBOWL

## Legend:

Road to be taken in charge shown outlined in Red


Length of Road: 250m

Width of Road: 3.5m

Townland: Punchbowl

O.S. Sheet: 4621-C

Municipal District: Shannon

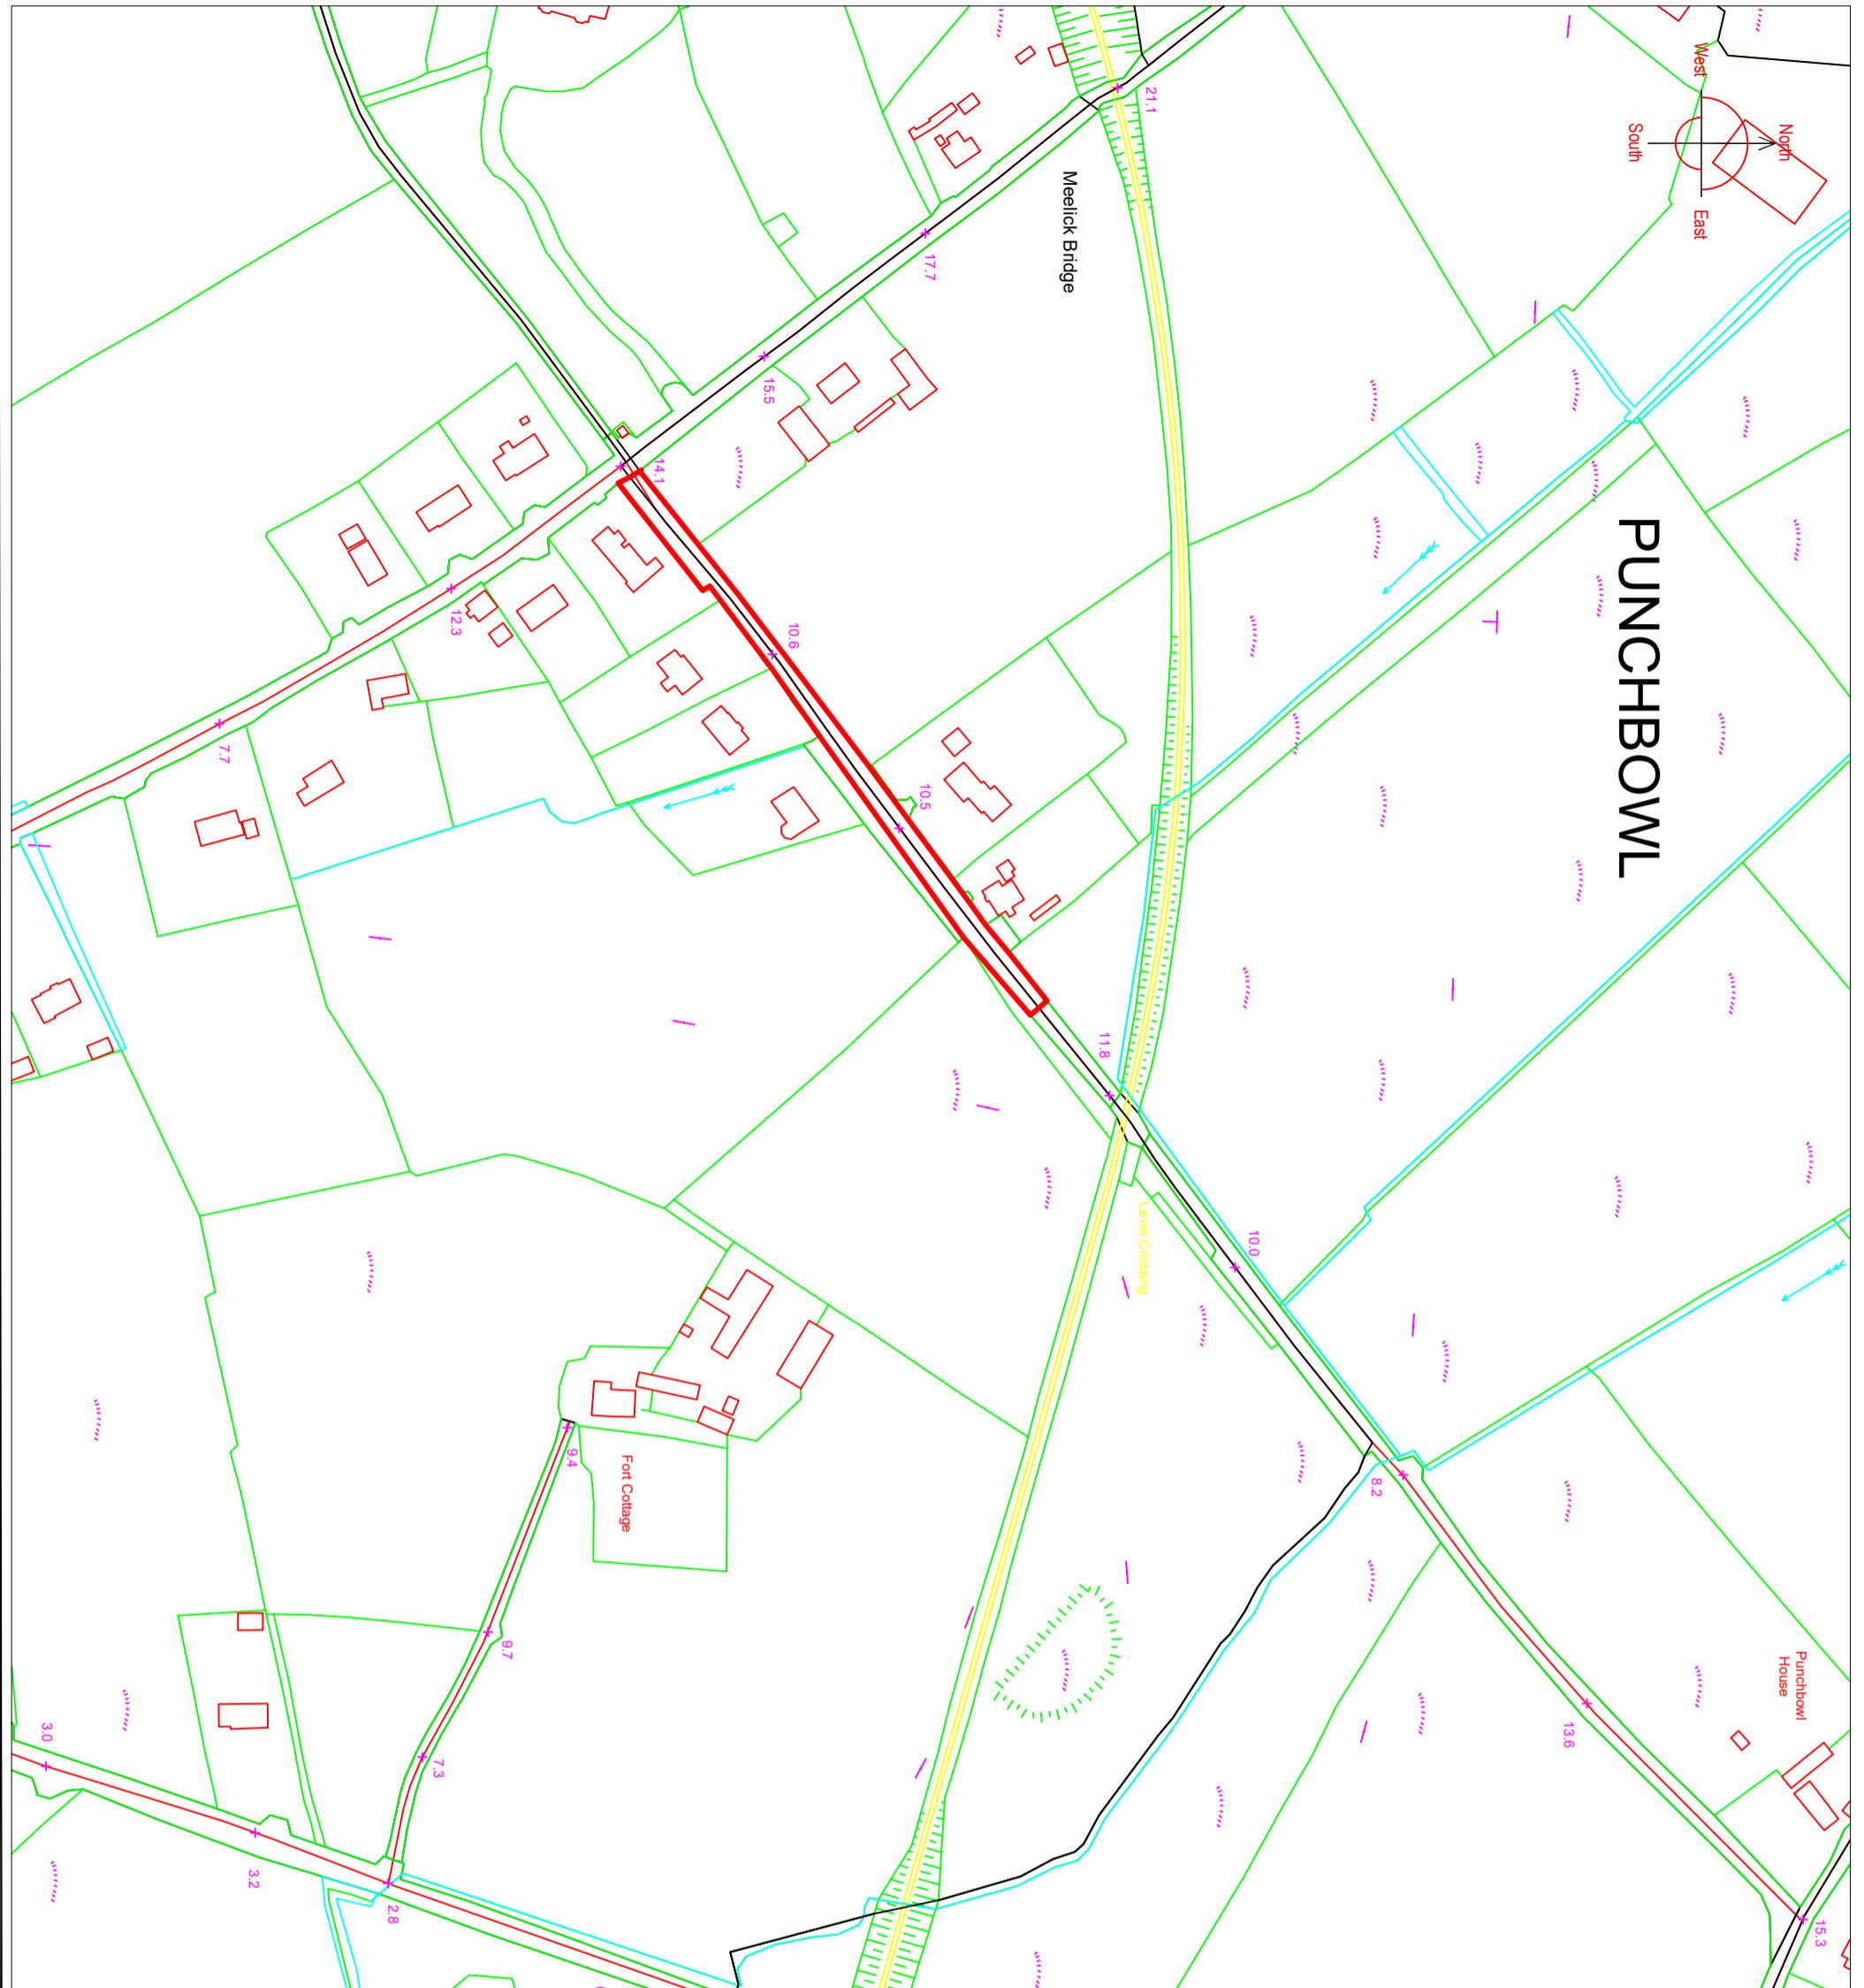

## COMHAIRLE CONTAE ÁN CHLÁIR CLARE COUNTY COUNCIL

SHANNON MUNICIPAL DISTRICT, TOWN HALL, SHANNON



[www.clare.ie](http://www.clare.ie)



061 362 319



[shannonmunicipaldistrict@clarecoco.ie](mailto:shannonmunicipaldistrict@clarecoco.ie)



Project Title:

Declaration for Public Road Shannon MD 2025

Drawing Title:

Punchbowl, Meelick



Revision



Description of changes



Checked by



Date



Checked by \_\_\_\_\_ Date \_\_\_\_\_



\_\_\_\_\_



Drawn by



S. Haugh



\_\_\_\_\_



Designed by



S. Haugh



\_\_\_\_\_



Checked by



T. Melleit



\_\_\_\_\_



Date created



\_\_\_\_\_



\_\_\_\_\_



Date planned



\_\_\_\_\_



\_\_\_\_\_



Last signed by



SHAUGH



\_\_\_\_\_



Status



\_\_\_\_\_



\_\_\_\_\_



Scale



1:2500@A3



\_\_\_\_\_



Project number



S25-22



\_\_\_\_\_



Revision



\_\_\_\_\_



\_\_\_\_\_



Drawing number



001



\_\_\_\_\_