


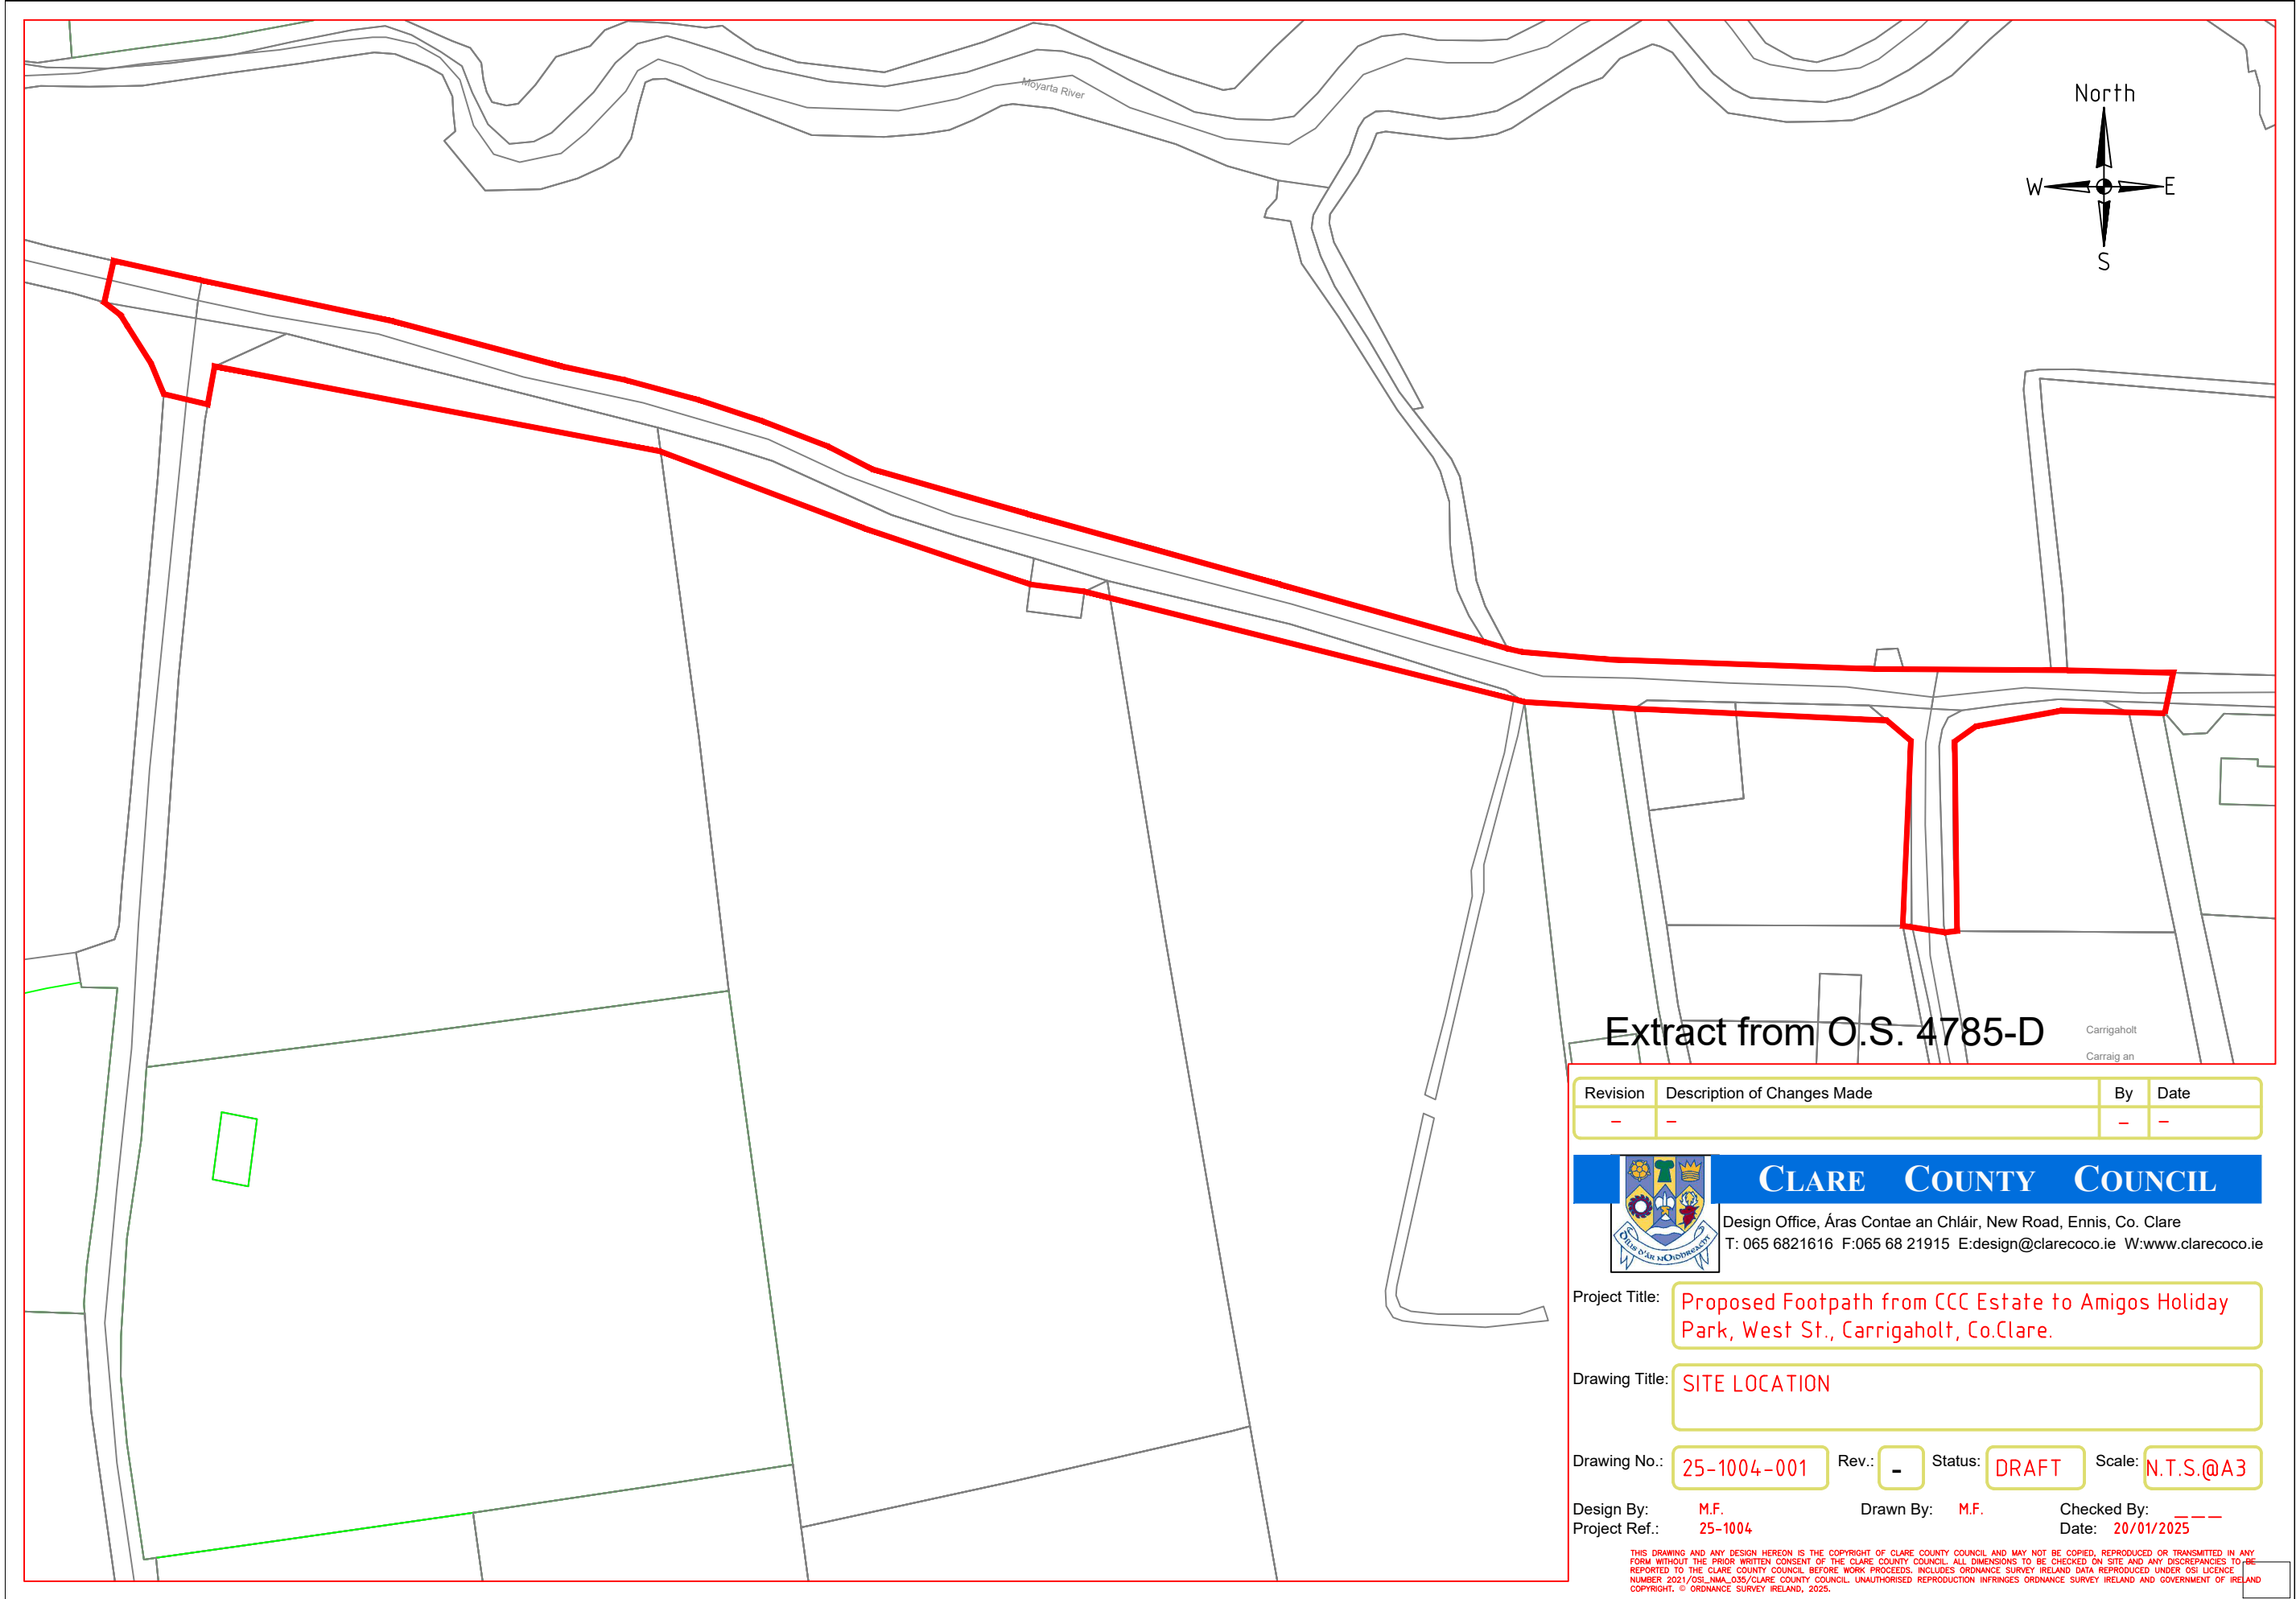

Extract from O.S. 4785-D

Revision	Description of Changes Made	By	Date
-	-	-	-



CLARE COUNTY COUNCIL
Design Office, Áras Contae an Chláir, New Road, Ennis, Co. Clare
T: 065 6821616 F:065 68 21915 E:design@clarecoco.ie W:www.clarecoco.ie

Project Title: **Proposed Footpath from CCC Estate to Amigos Holiday Park, West St., Carrigaholt, Co.Clare.**

Drawing Title: **SITE LOCATION**

Drawing No.: **25-1004-001** Rev.: **-** Status: **DRAFT** Scale: **N.T.S.@A3**

Design By: **M.F.** Drawn By: **M.F.** Checked By: **---**
Project Ref.: **25-1004** Date: **20/01/2025**

THIS DRAWING AND ANY DESIGN HEREON IS THE COPYRIGHT OF CLARE COUNTY COUNCIL AND MAY NOT BE COPIED, REPRODUCED OR TRANSMITTED IN ANY FORM WITHOUT THE PRIOR WRITTEN CONSENT OF THE CLARE COUNTY COUNCIL. ALL DIMENSIONS TO BE CHECKED ON SITE AND ANY DISCREPANCIES TO BE REPORTED TO THE CLARE COUNTY COUNCIL BEFORE WORK PROCEEDS. INCLUDES ORDNANCE SURVEY IRELAND DATA REPRODUCED UNDER OSI LICENCE NUMBER 2021/OSI_NIA_035/CLARE COUNTY COUNCIL. UNAUTHORISED REPRODUCTION INFRINGES ORDNANCE SURVEY IRELAND AND GOVERNMENT OF IRELAND COPYRIGHT. © ORDNANCE SURVEY IRELAND, 2025.