


DRAFT

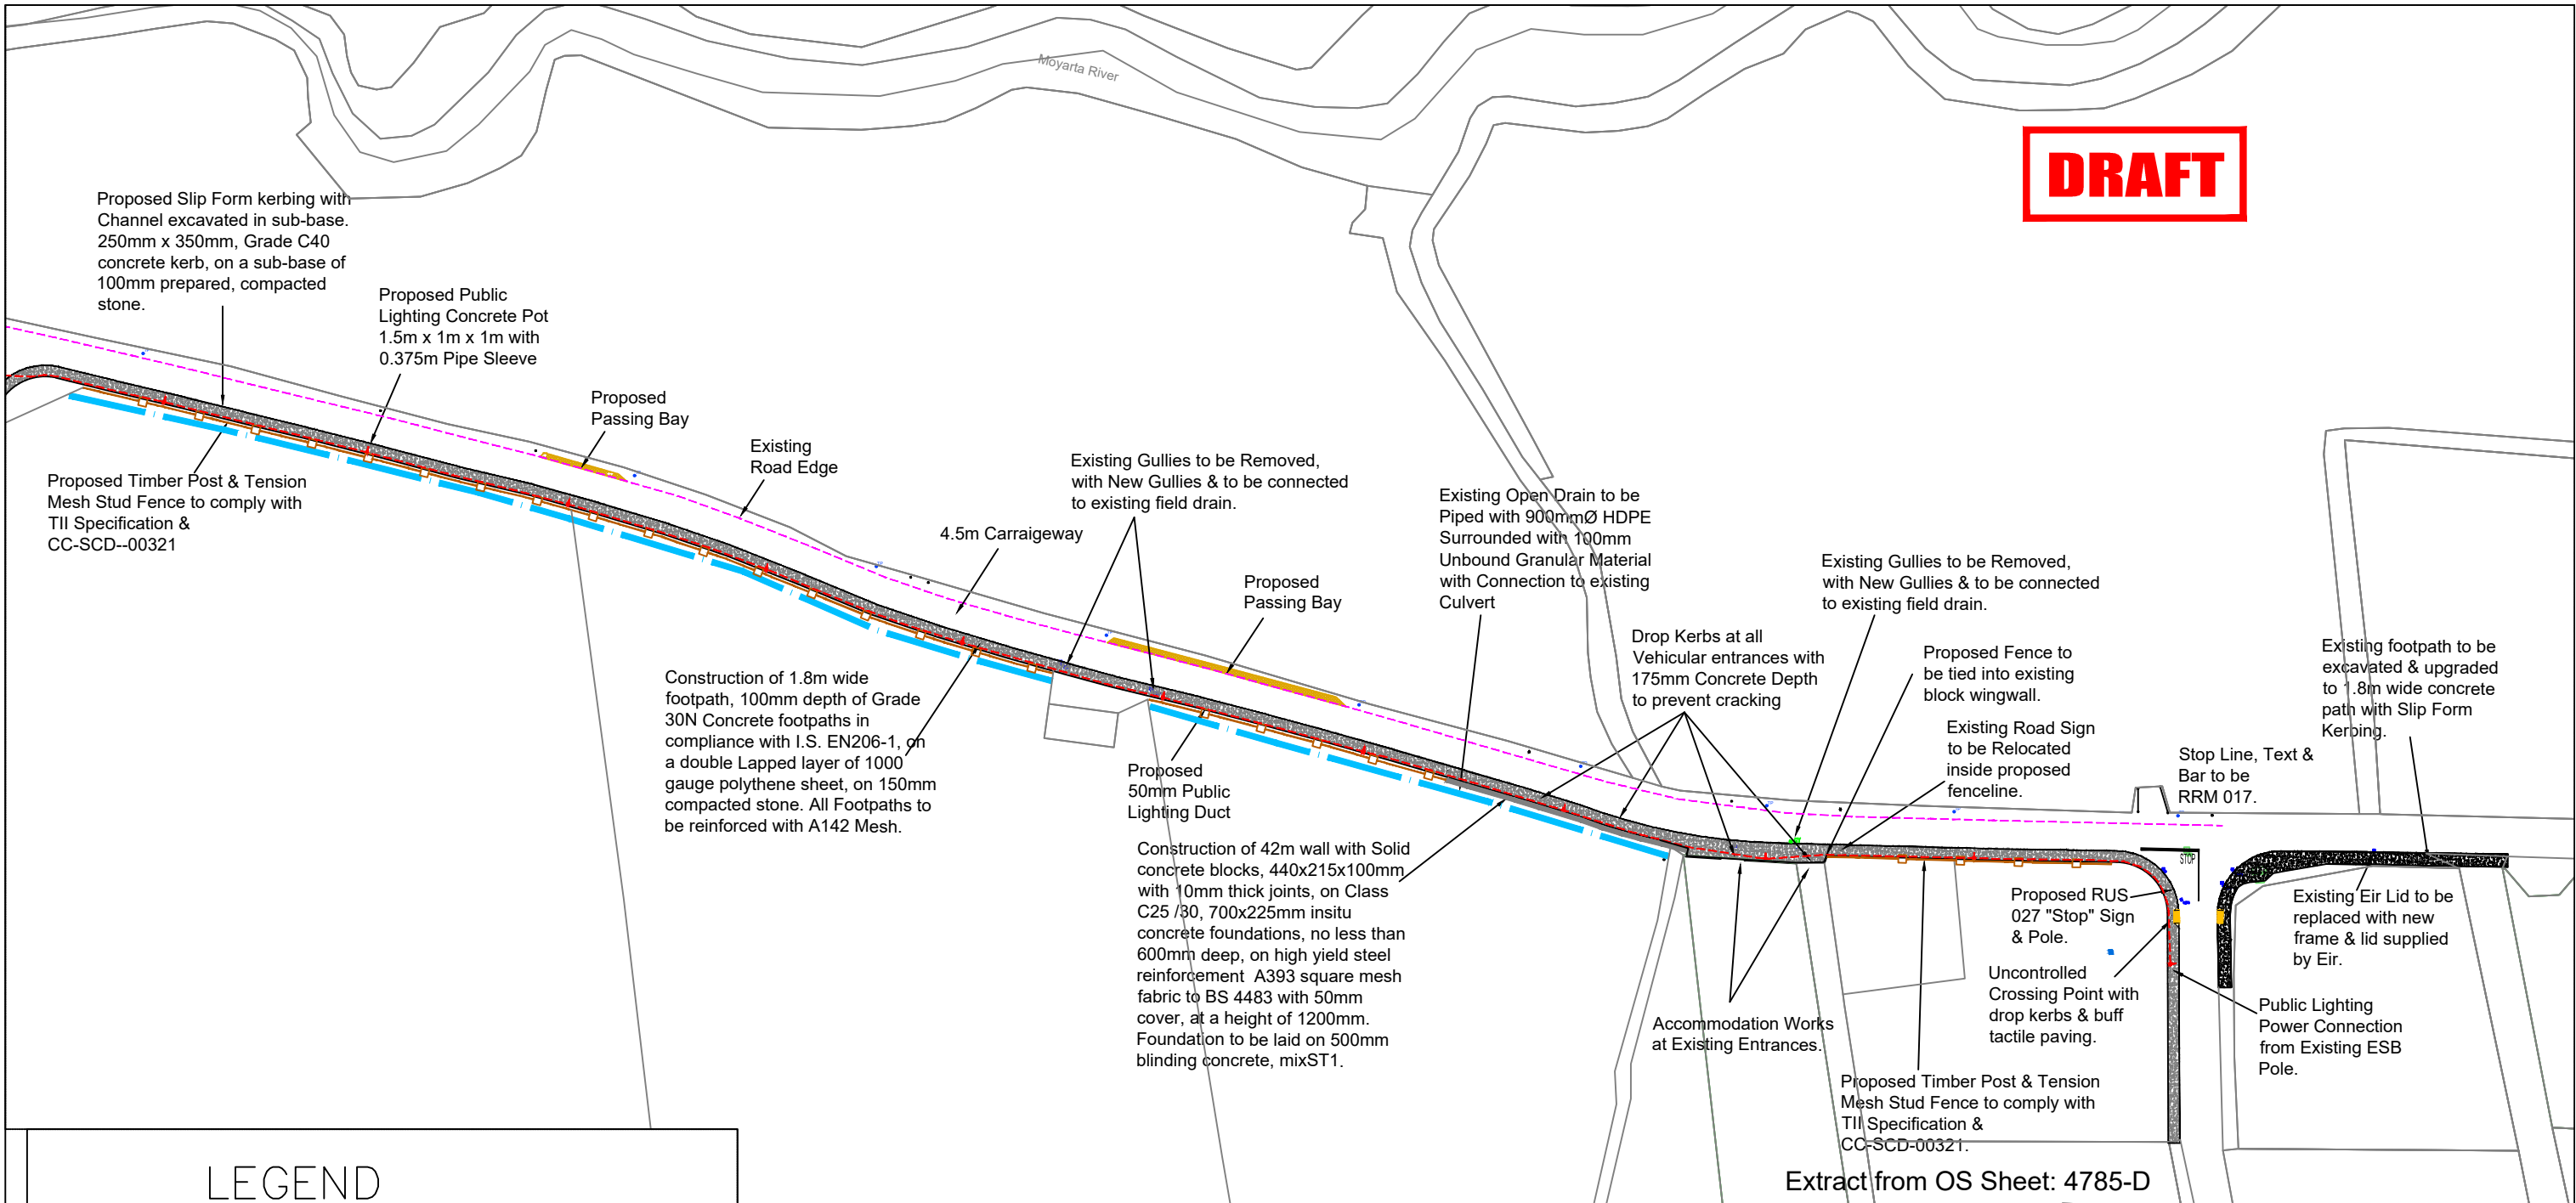

LEGEND

- Existing Road Edge
- Proposed Footpath
- Proposed Wall
- Proposed Public Lighting
- Proposed 50mmØ Public Lighting Duct
- Proposed Fence
- Proposed 900mmØ Pipe
- Proposed Passing Bay

Extract from OS Sheet: 4785-D

Revision	Description of Changes Made	By	Date
-	-	-	-



Design Office, Áras Contae an Chláir, New Road, Ennis, Co. Clare
T: 065 6821616 F:065 68 21915 E:design@clarecoco.ie W:www.clarecoco.ie

Project Title: Proposed Footpath from Rahona Cottages to Amigos Holiday Park, West St., Carrigaholt, Co.Clare.

Drawing Title: PROPOSED SITE LAYOUT 1:1000

Drawing No.: 25-1004-003 Rev.: - Status: DRAFT Scale: 1/1000@A3

Design By: M.F. Drawn By: M.F. Checked By: ---
Project Ref.: 25-1004 Date: 20/01/2025

THIS DRAWING AND ANY DESIGN HEREON IS THE COPYRIGHT OF CLARE COUNTY COUNCIL AND MAY NOT BE COPIED, REPRODUCED OR TRANSMITTED IN ANY FORM WITHOUT THE PRIOR WRITTEN CONSENT OF THE CLARE COUNTY COUNCIL. ALL DIMENSIONS TO BE CHECKED ON SITE AND ANY DISCREPANCIES TO BE REPORTED TO THE CLARE COUNTY COUNCIL BEFORE WORK PROCEEDS. INCLUDES ORDNANCE SURVEY IRELAND DATA REPRODUCED UNDER OSI LICENCE NUMBER 2021/OSI_NMA_035/CLARE COUNTY COUNCIL. UNAUTHORISED REPRODUCTION INFRINGES ORDNANCE SURVEY IRELAND AND GOVERNMENT OF IRELAND COPYRIGHT. © ORDNANCE SURVEY IRELAND, 2025.