


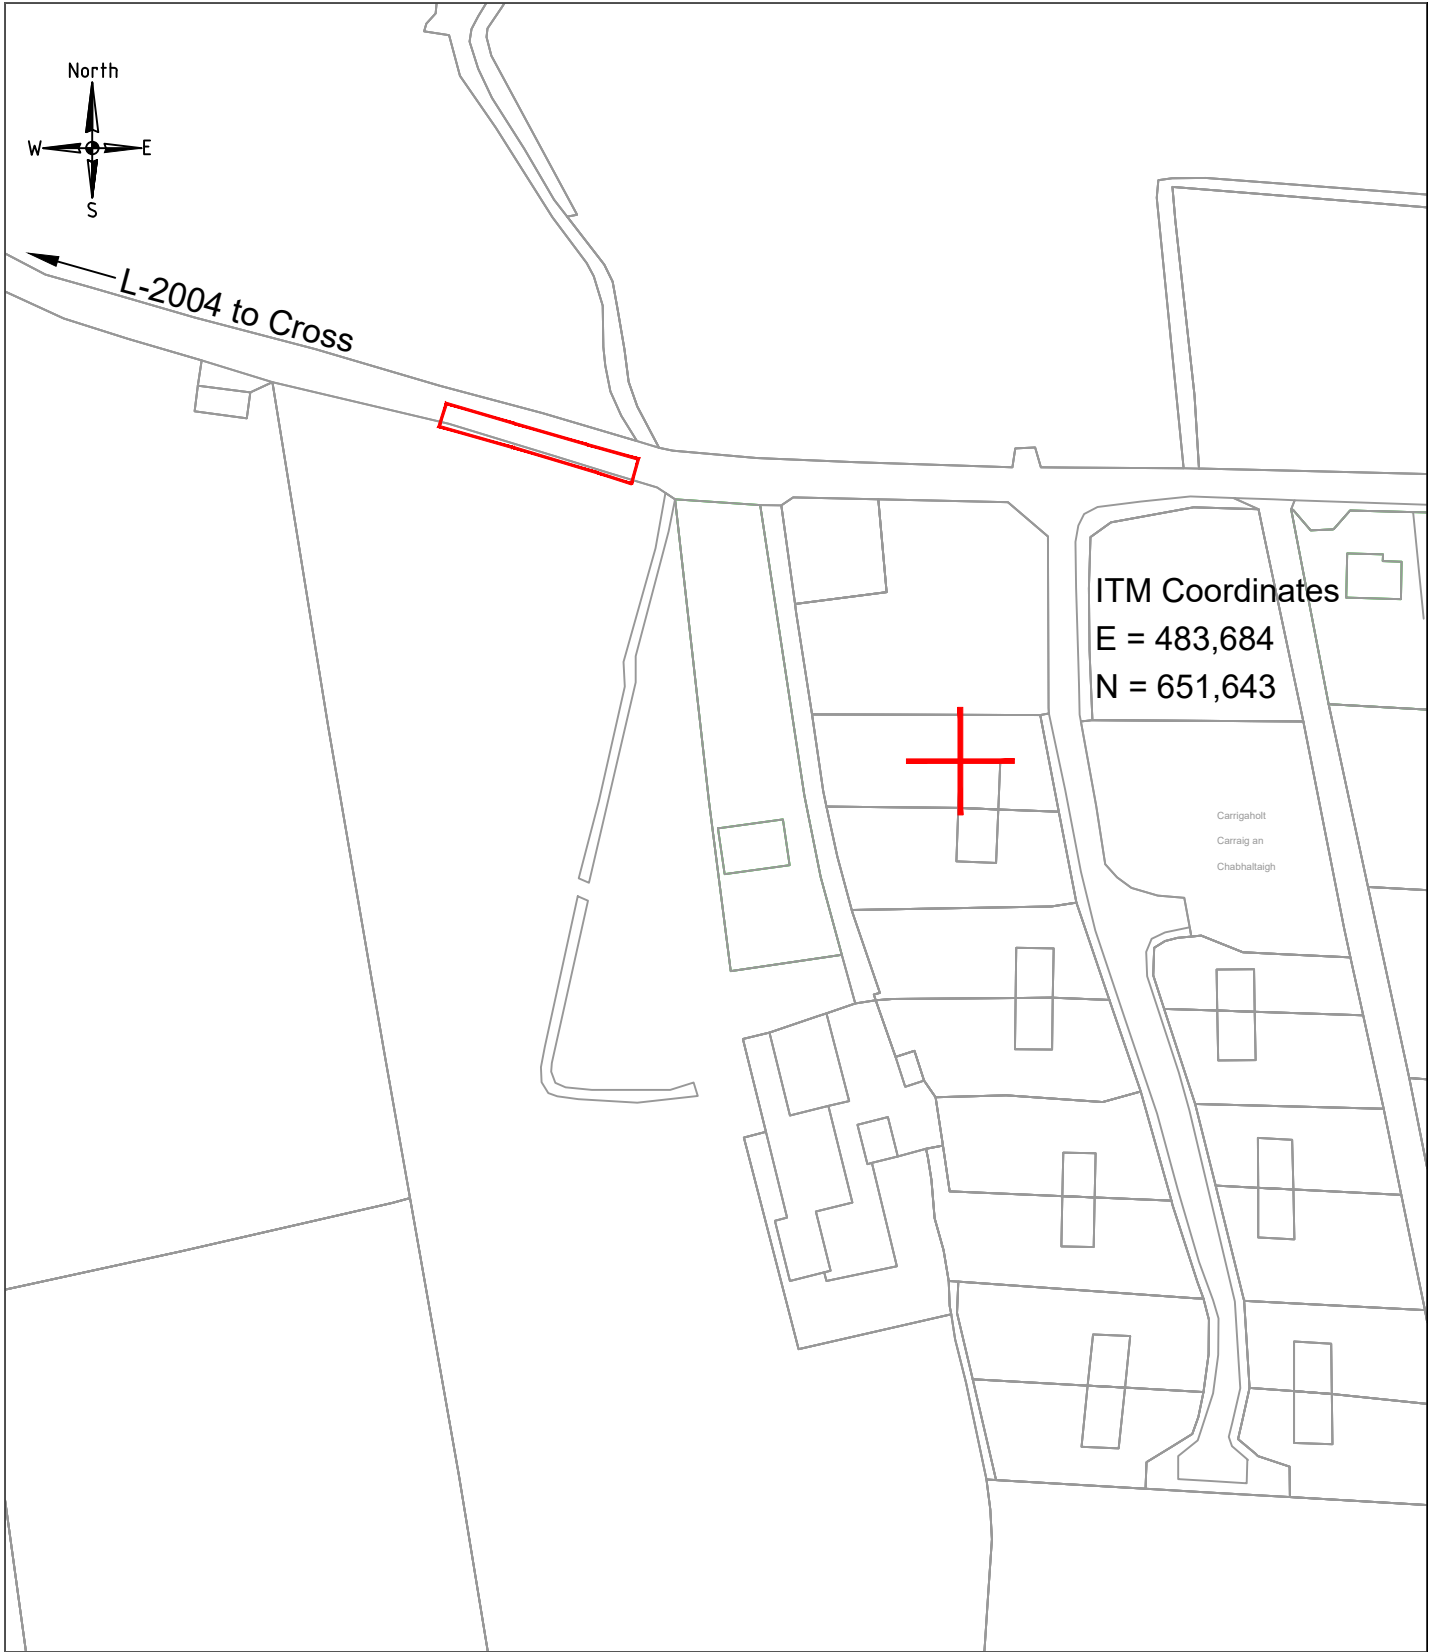

Folio No: CE5871
Area of Land: 0.0214ha (0.0529Ac)
Total Length of Land to be Dedicated: 41m
Average Width: 1m
Ordnance Sheet No: 4785-D
Townland: Rahona East
Electoral Division: Rahona
Scale: 1/1000.

Revision	Description of Changes Made	By	Date
-	-	-	-



CLARE COUNTY COUNCIL
Design Office, Aras Contae an Chláir, New Road, Ennis, Co. Clare
T: 065 6821616 F: 065 68 21915 E: design@clarecoco.ie W: www.clarecoco.ie

Project Title: **Proposed Footpath from Rahona Cottages to Amigos Holiday Park, West St., Carrigaholt, Co.Clare.**

Drawing Title: **Land Dedication Map - Patrick Pyne LDA/2025/WCMD/002**

Drawing No.: **25-1004-005** Rev.: **-** Status: **-** Scale: **1:1000**

Design By: **-** Drawn By: **MF** Checked By: **MS.**
Project Ref.: **2025-1004** Date: **18/06/2025**

THIS DRAWING AND ALL OTHERS HEREIN ARE THE PROPERTY OF CLARE COUNTY COUNCIL AND ARE NOT BE LOANED, REPRODUCED, COPIED, OR TRANSMITTED IN ANY FORM WITHOUT THE WRITTEN CONSENT OF CLARE COUNTY COUNCIL. IT IS UNDERTAKEN TO THE COUNCIL BY THE USER OF THIS DRAWING TO BE RESPONSIBLE FOR ANY REPRODUCTION OF THIS DRAWING IN ANY FORM WITHOUT THE WRITTEN CONSENT OF CLARE COUNTY COUNCIL. ANY REPRODUCTION OF THIS DRAWING WITHOUT THE WRITTEN CONSENT OF CLARE COUNTY COUNCIL IS A BREACH OF THE COPYRIGHT ACT 1964 AND MAY BE PROSECUTED.