

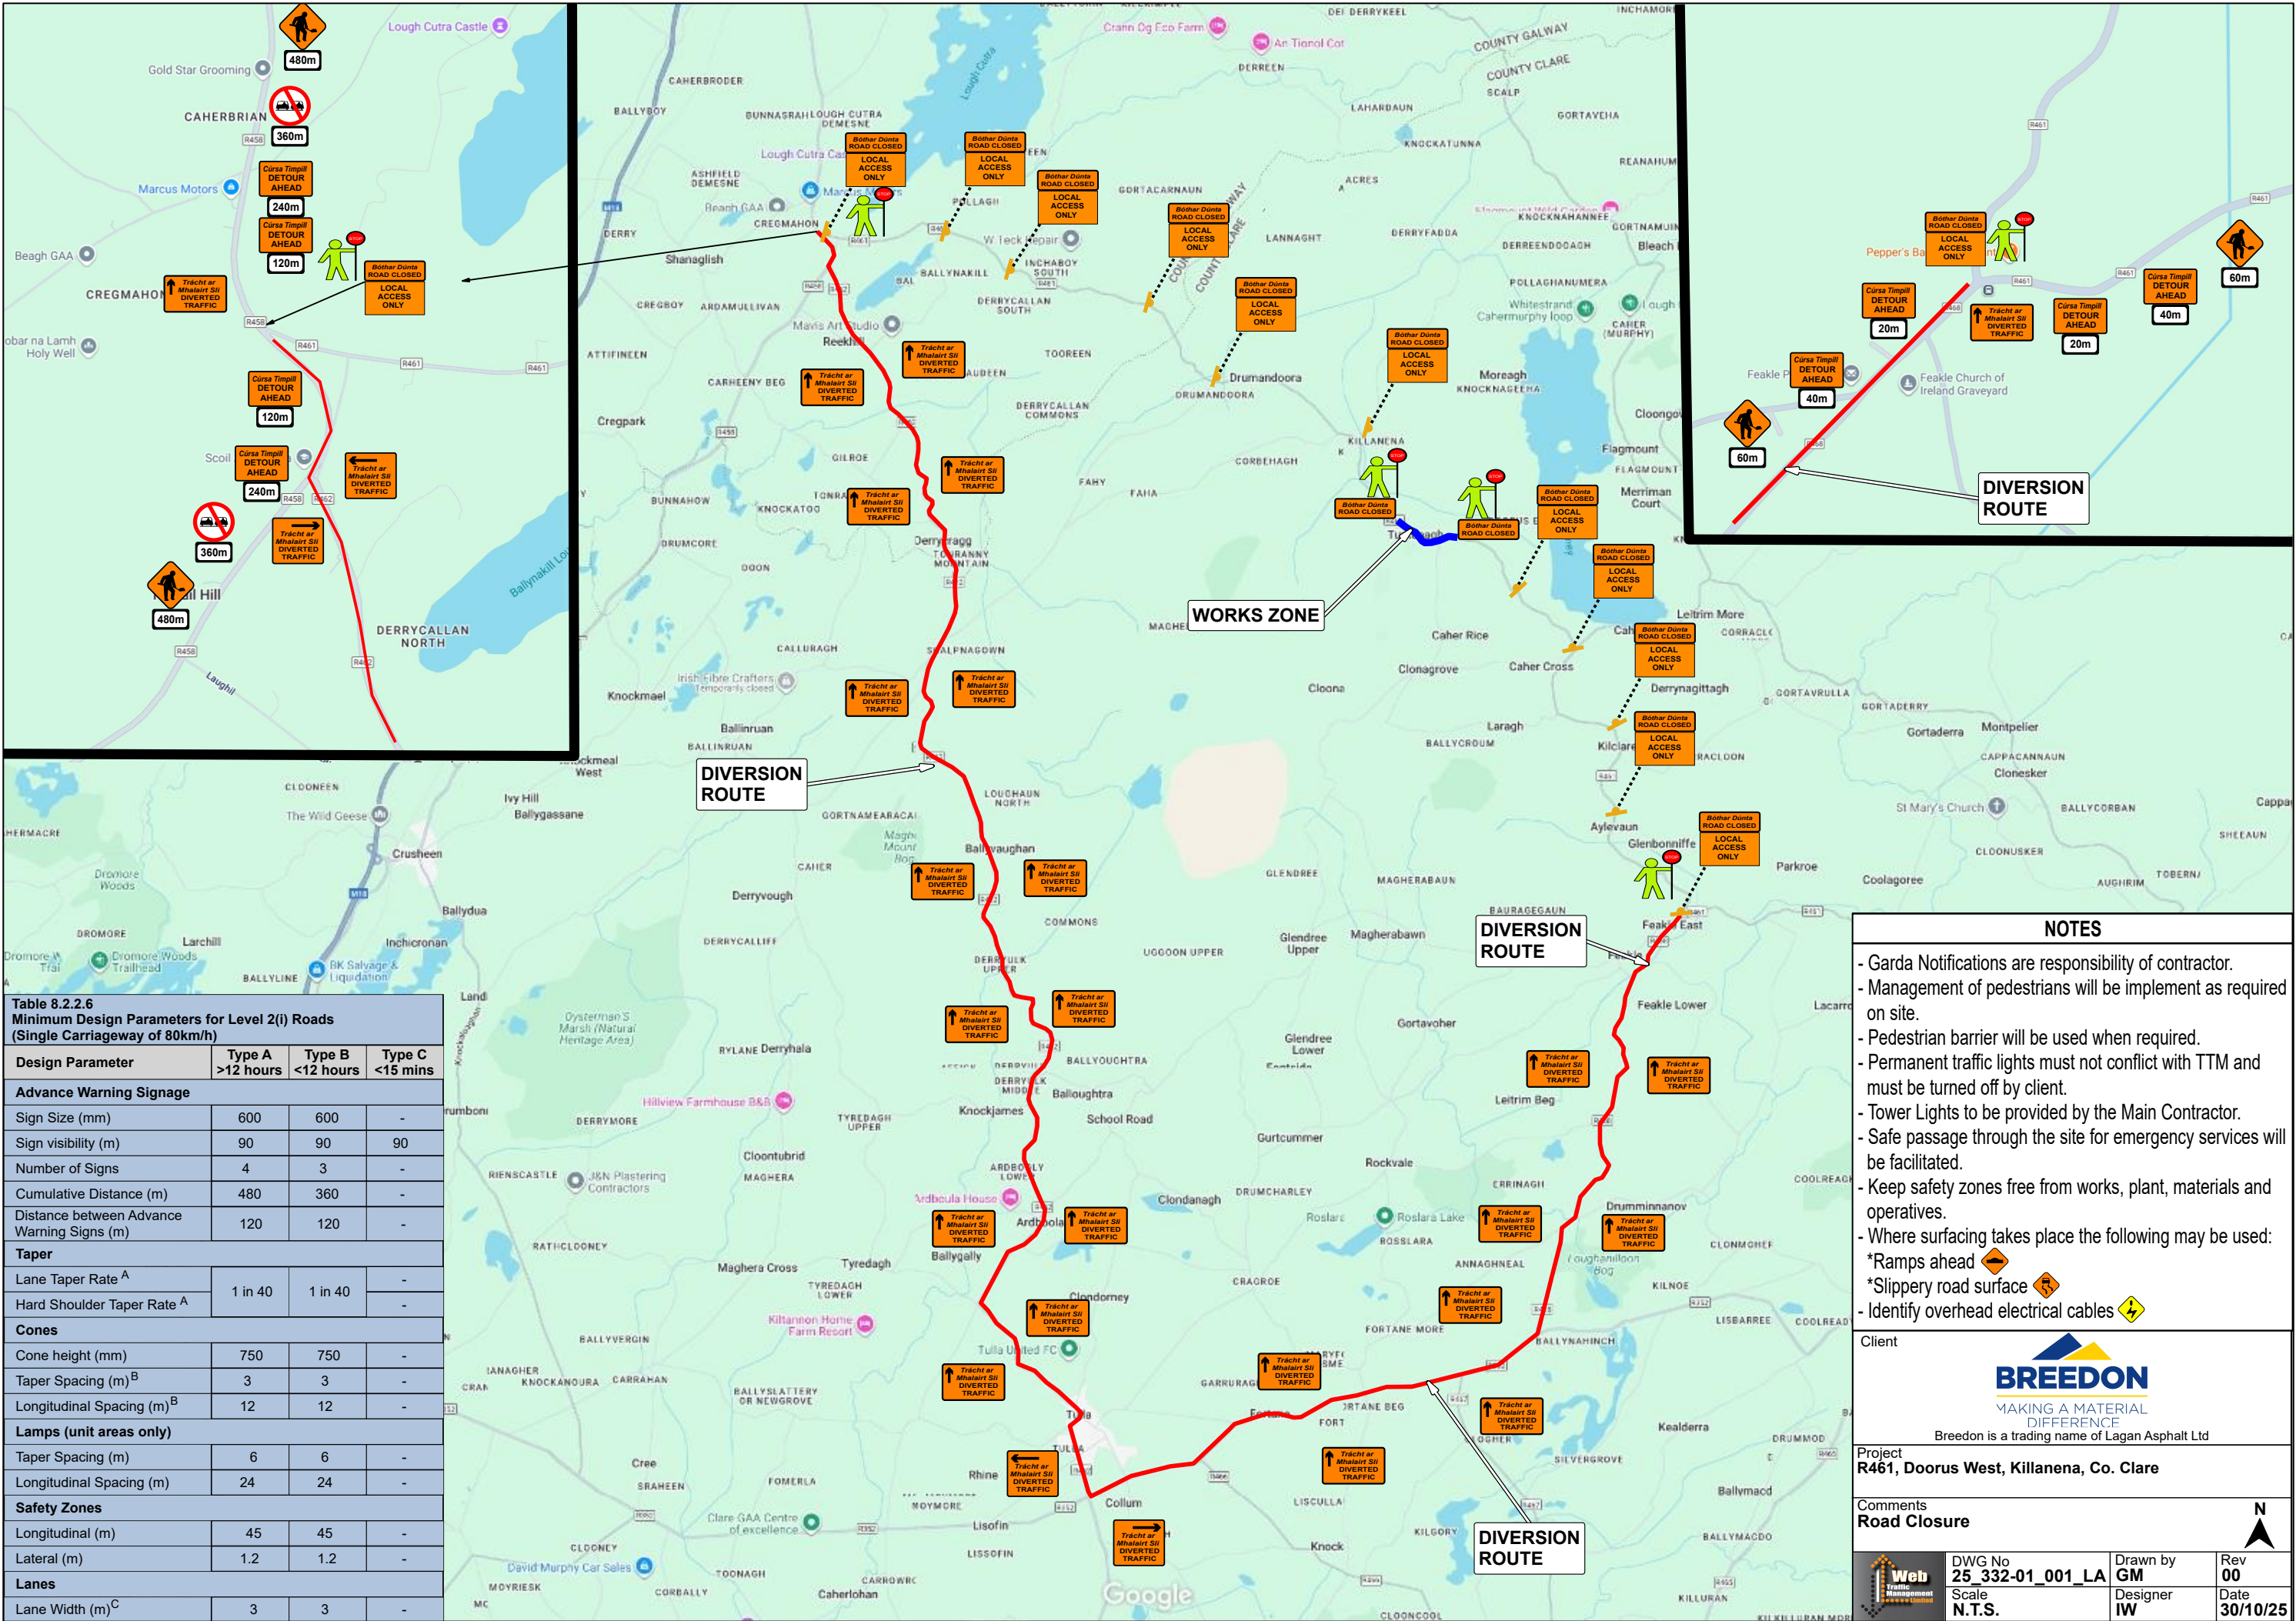


Table 8.2.2.6 Minimum Design Parameters for Level 2(i) Roads (Single Carriageway of 80km/h)			
Design Parameter	Type A >12 hours	Type B <12 hours	Type C <15 mins
Advance Warning Signage			
Sign Size (mm)	600	600	-
Sign visibility (m)	90	90	90
Number of Signs	4	3	-
Cumulative Distance (m)	480	360	-
Distance between Advance Warning Signs (m)	120	120	-
Taper			
Lane Taper Rate ^A	1 in 40	1 in 40	-
Hard Shoulder Taper Rate ^A			-
Cones			
Cone height (mm)	750	750	-
Taper Spacing (m) ^B	3	3	-
Longitudinal Spacing (m) ^B	12	12	-
Lamps (unit areas only)			
Taper Spacing (m)	6	6	-
Longitudinal Spacing (m)	24	24	-
Safety Zones			
Longitudinal (m)	45	45	-
Lateral (m)	1.2	1.2	-
Lanes			
Lane Width (m) ^C	3	3	-

NOTES

- Garda Notifications are responsibility of contractor.
- Management of pedestrians will be implement as required on site.
- Pedestrian barrier will be used when required.
- Permanent traffic lights must not conflict with TTM and must be turned off by client.
- Tower Lights to be provided by the Main Contractor.
- Safe passage through the site for emergency services will be facilitated.
- Keep safety zones free from works, plant, materials and operatives.
- Where surfacing takes place the following may be used:
 - *Ramps ahead
 - *Slippery road surface
 - Identify overhead electrical cables

Client

BREEDON

MAKING A MATERIAL DIFFERENCE

Breedon is a trading name of Lagan Asphalt Ltd

Project

R461, Doorus West, Killanena, Co. Clare

Comments

Road Closure

Web Traffic Management

DWG No
25_332-01_001_LA

Scale
N.T.S.

Drawn by
GM

Designer
IW

Rev
00

Date
30/10/25