

Killavohyer
 ve Yard
 30.2

31.7

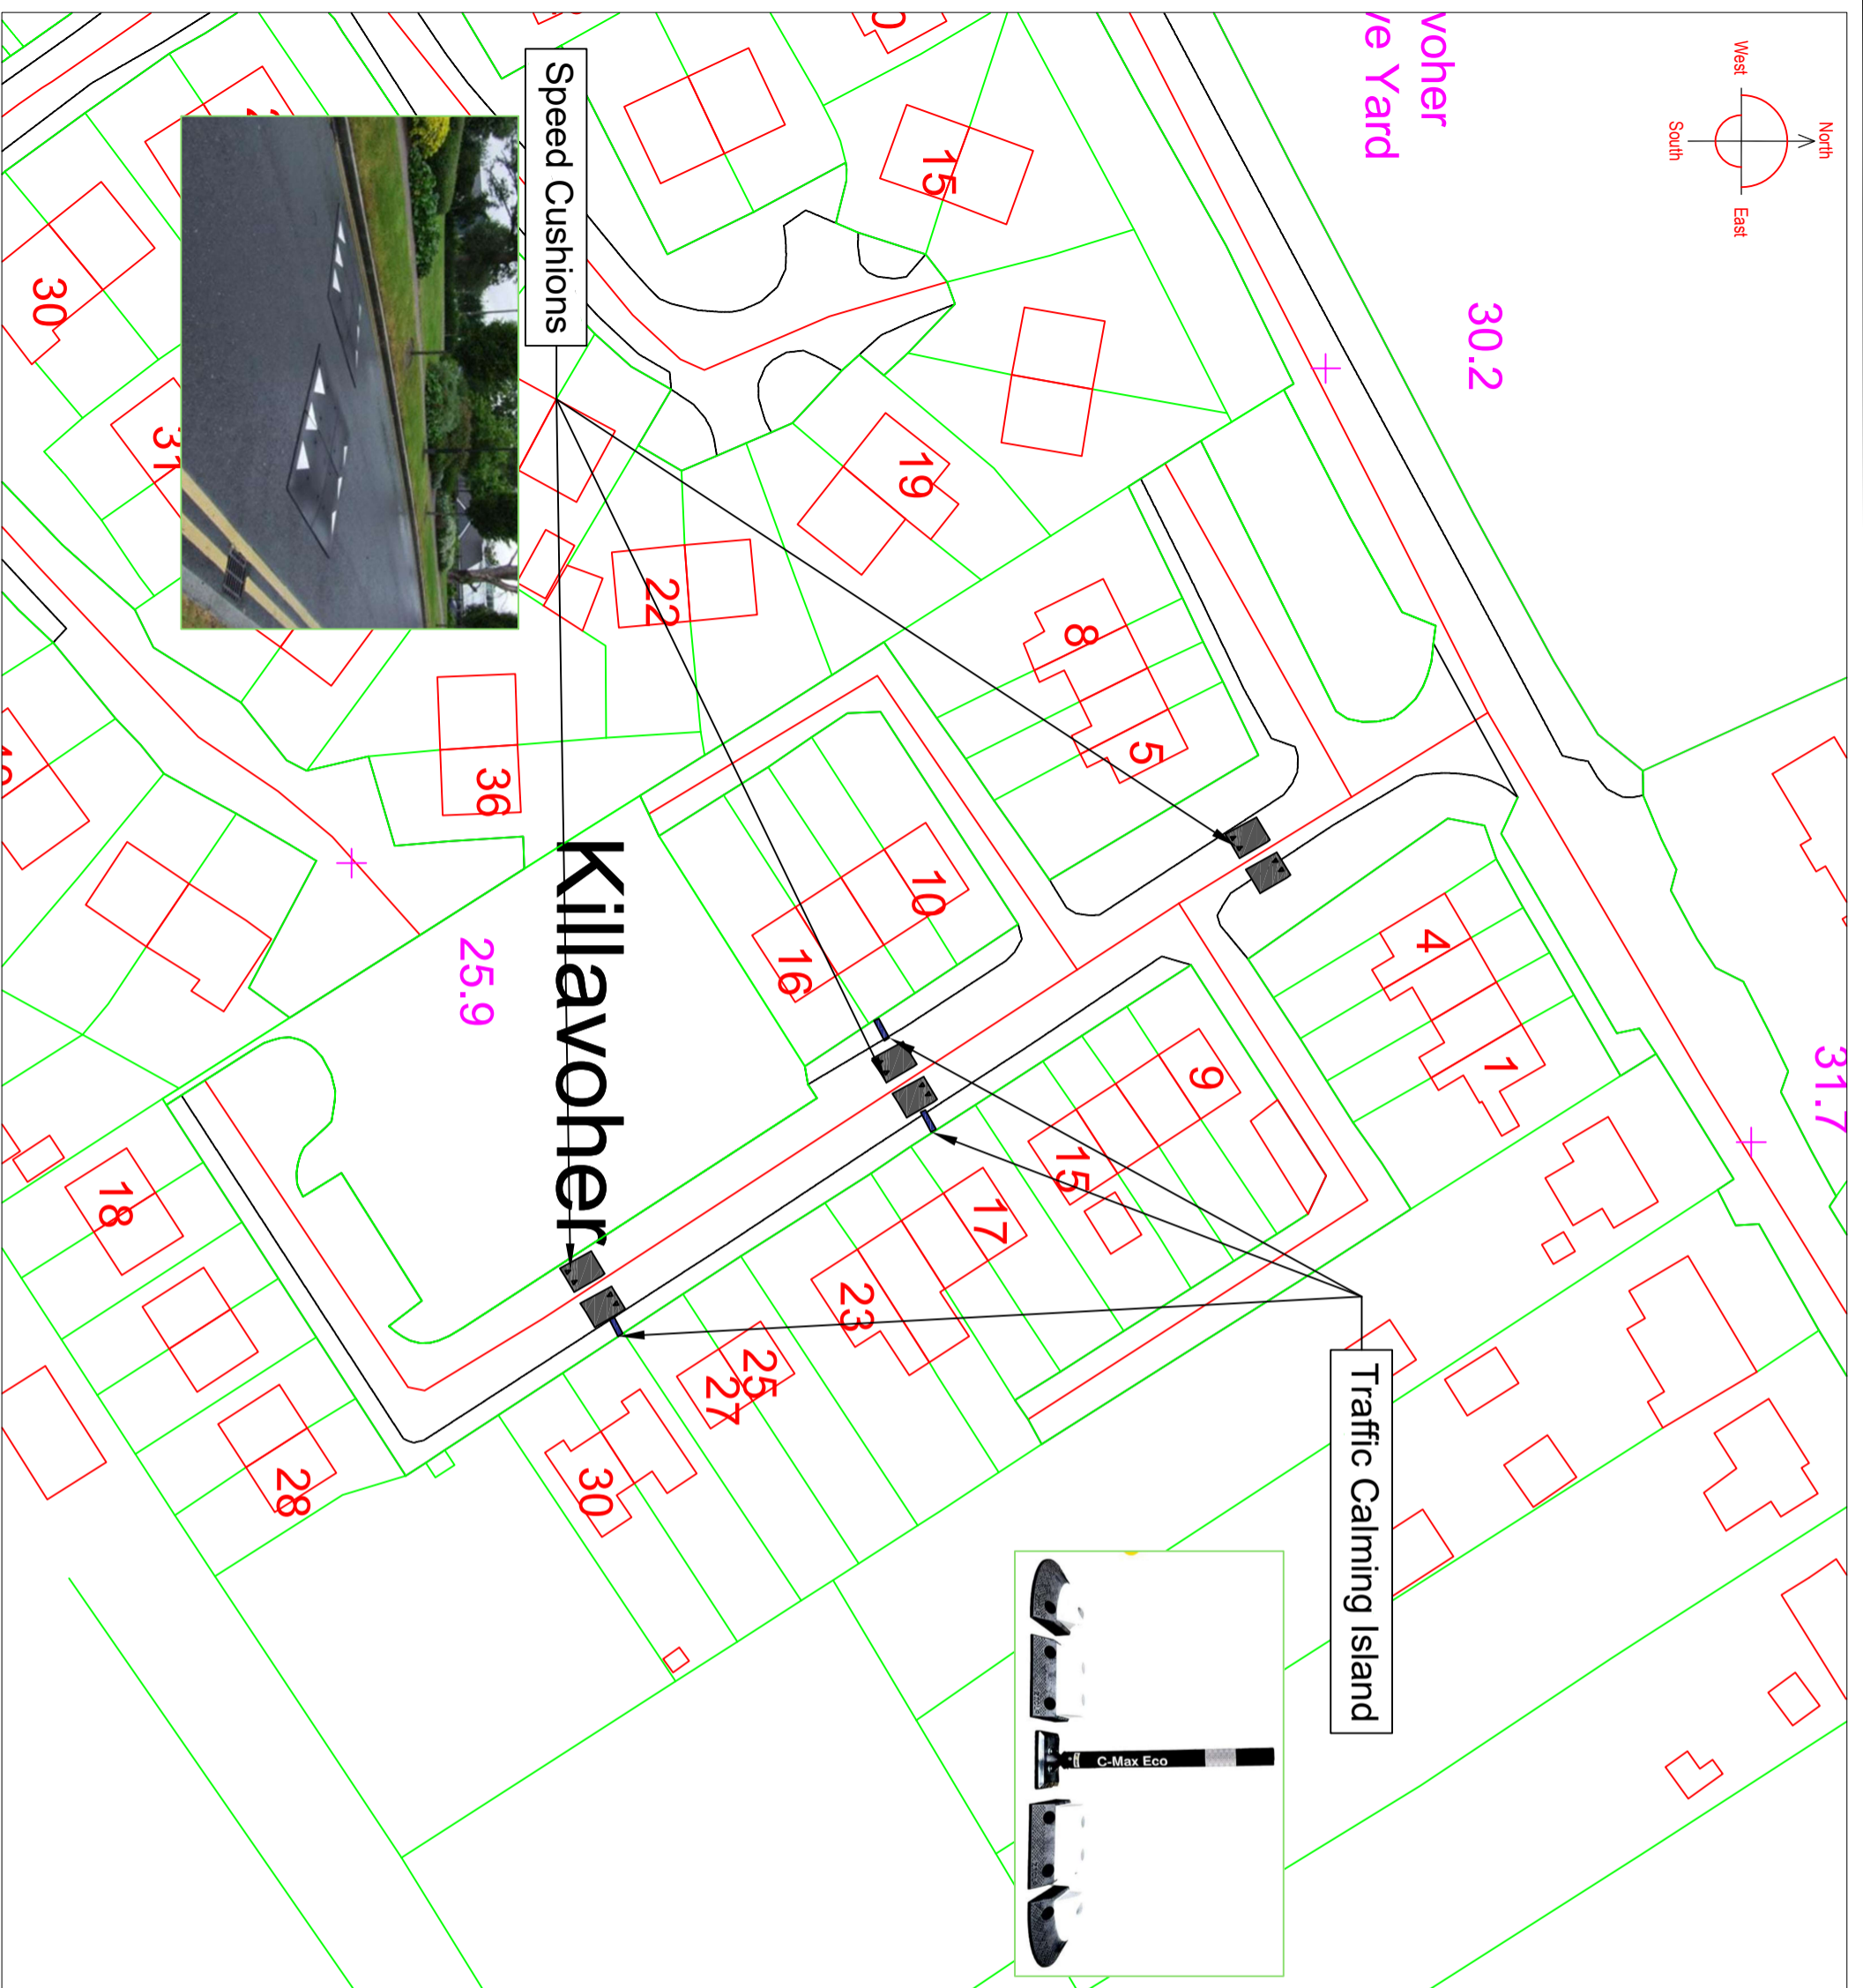
Killavohyer

25.9





Speed Cushions

Traffic Calming Island



Townland: Knockalishheen
 O.S. Sheet: 4621-D

Legend:

-  Speed Cushion
-  Traffic Calming Island

Revision	Description of changes	Checked by	Date
-	-	-	-

COMHAIRLE CONTAE AN CHLAIR
CLARE COUNTY COUNCIL
 SHANNON MUNICIPAL DISTRICT, TOWN HALL, SHANNON

Project Title: **Traffic Calming - Kylevohyer Meelick**
 Project number: **2012**

Drawing Title			
Traffic Calming - Kylevohyer Meelick			
Drawn by	Designed by	Checked by	
Shaugh	S.Haugh	T. Melet	
Date created	Date Plotted	Last Saved by	
		SHAUGH	
Status	Scale	Project number	
Issue	1:750@A3	S25-06	
TTM Top left co-ordinates	Sheet	Revision	Drawing number
	2 of 2		002

This drawing and any design herein is the copyright of Clare County Council and may not be copied, reproduced or transmitted in any form without the prior written permission of Clare County Council. All rights reserved. Any inclusion of third party data reproduced under O.S. Licenses number 2019/1920/CLM/Clare County Council/Unauthorised reproduction infringes Ordnance Survey Ireland and Government of Ireland copyright © Ordnance Survey Ireland, 2018.